


SEE FIGURE 4

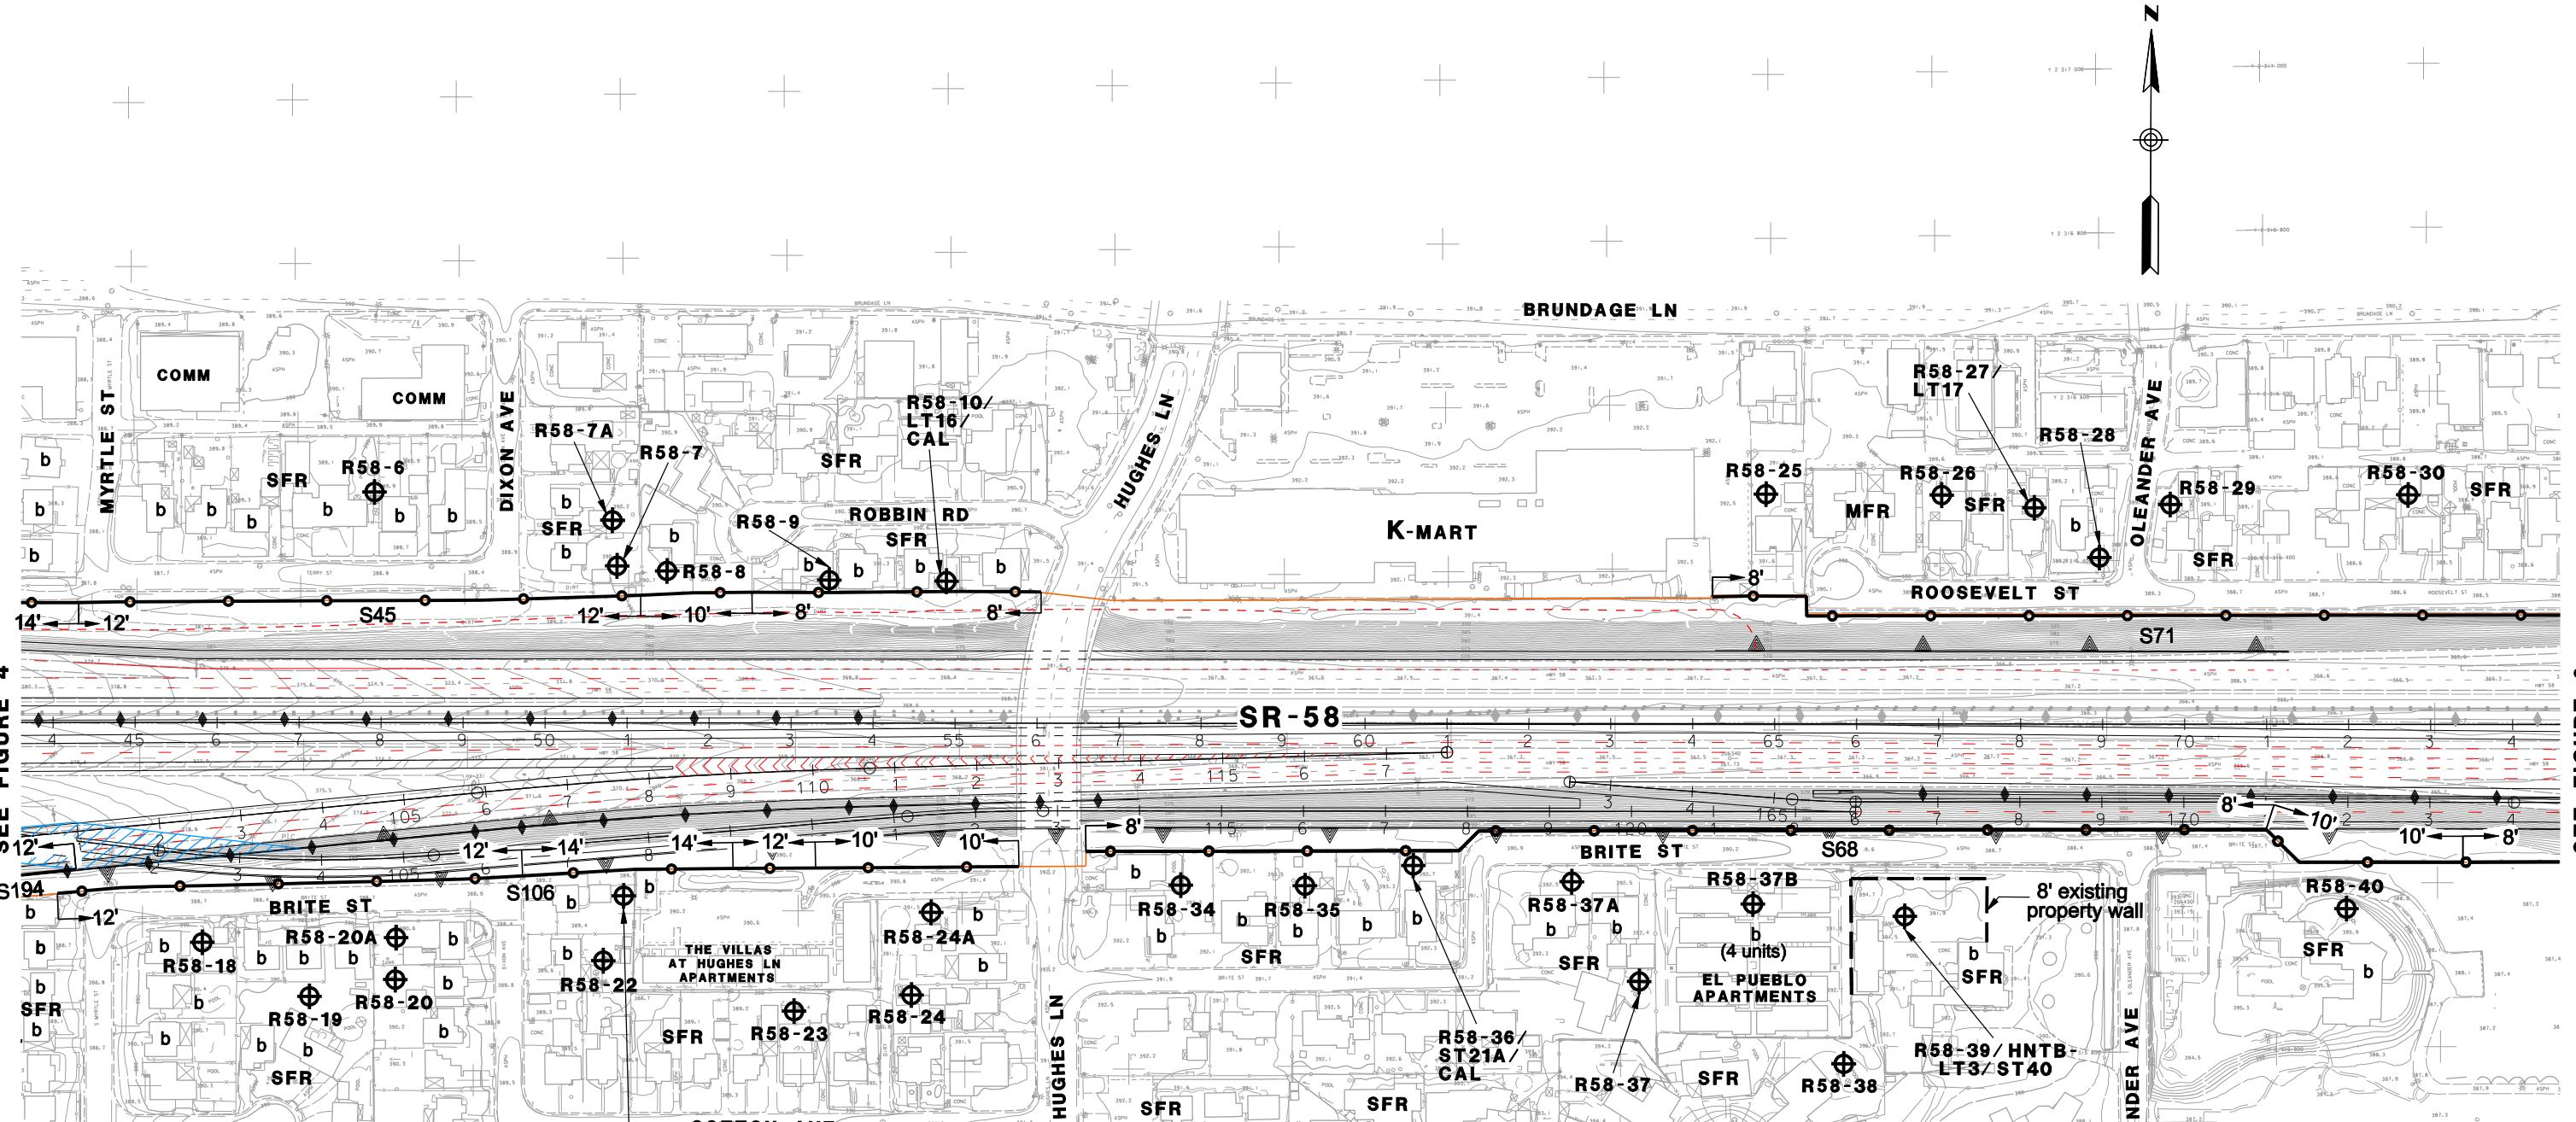


SEE FIGURE 6

LEGEND

- RXX - NOISE RECEPTOR SITE
- ST - SHORTTERM MEASUREMENT
- LTT - LONGTERM MEASUREMENT
- b - BENEFITED RESIDENCE
- SFR - SINGLE FAMILY RESIDENTIAL
- MFR - MULTI-FAMILY RESIDENTIAL
- COMM - COMMERCIAL

- - - EXISTING WALL
- SOUNDWALL
- ▲— EXISTING SOUNDWALL
- ◆— REPLACEMENT IN KIND SOUNDWALL


- PROPERTY TAKE (RESIDENTIAL)
- PROPERTY TAKE (COMMERCIAL/INDUSTRIAL)
- EXISTING RIGHT OF WAY
- DRAINAGE BASIN

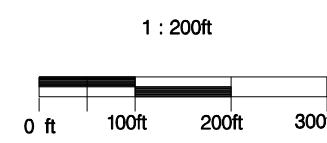

CENTENNIAL CORRIDOR ALT B NOISE RECEIVER & BARRIER LOCATIONS

APRIL 10, 2012

FIGURE 5

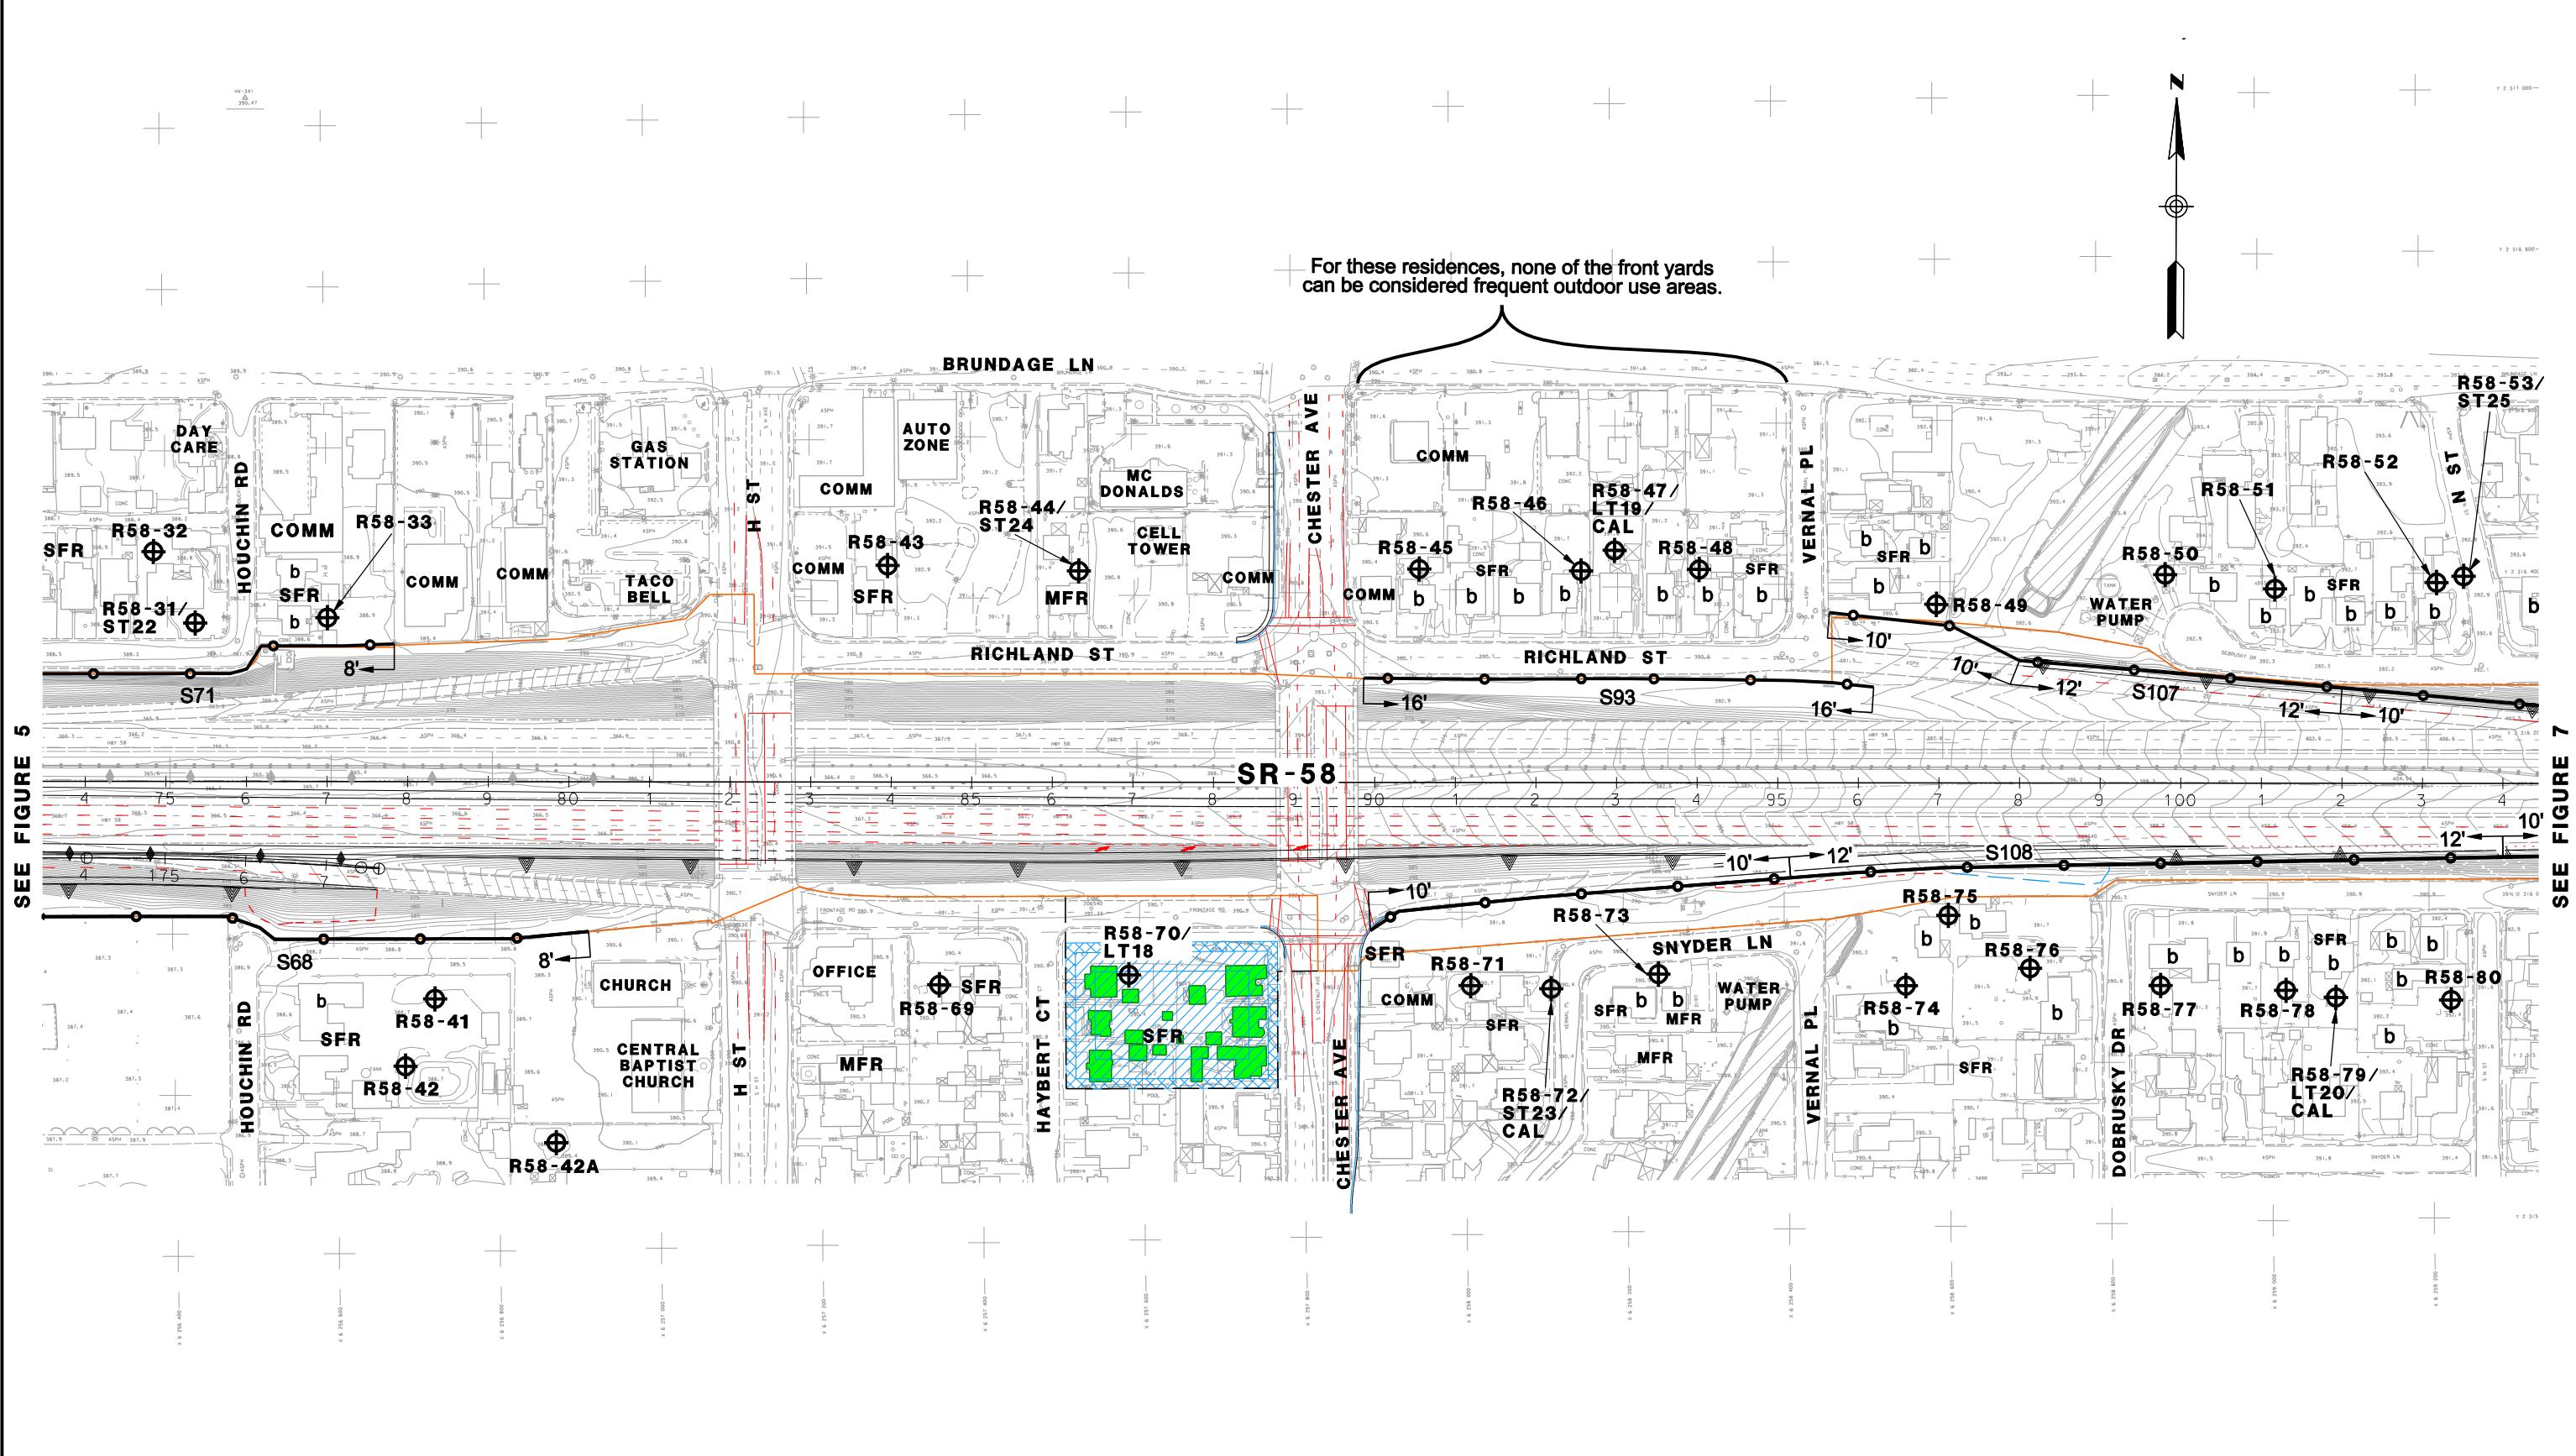


**CENTENNIAL CORRIDOR ALT B
NOISE RECEIVER & BARRIER LOCATIONS**

MARCH 28, 2012

FIGURE 6

SEE FIGURE 6

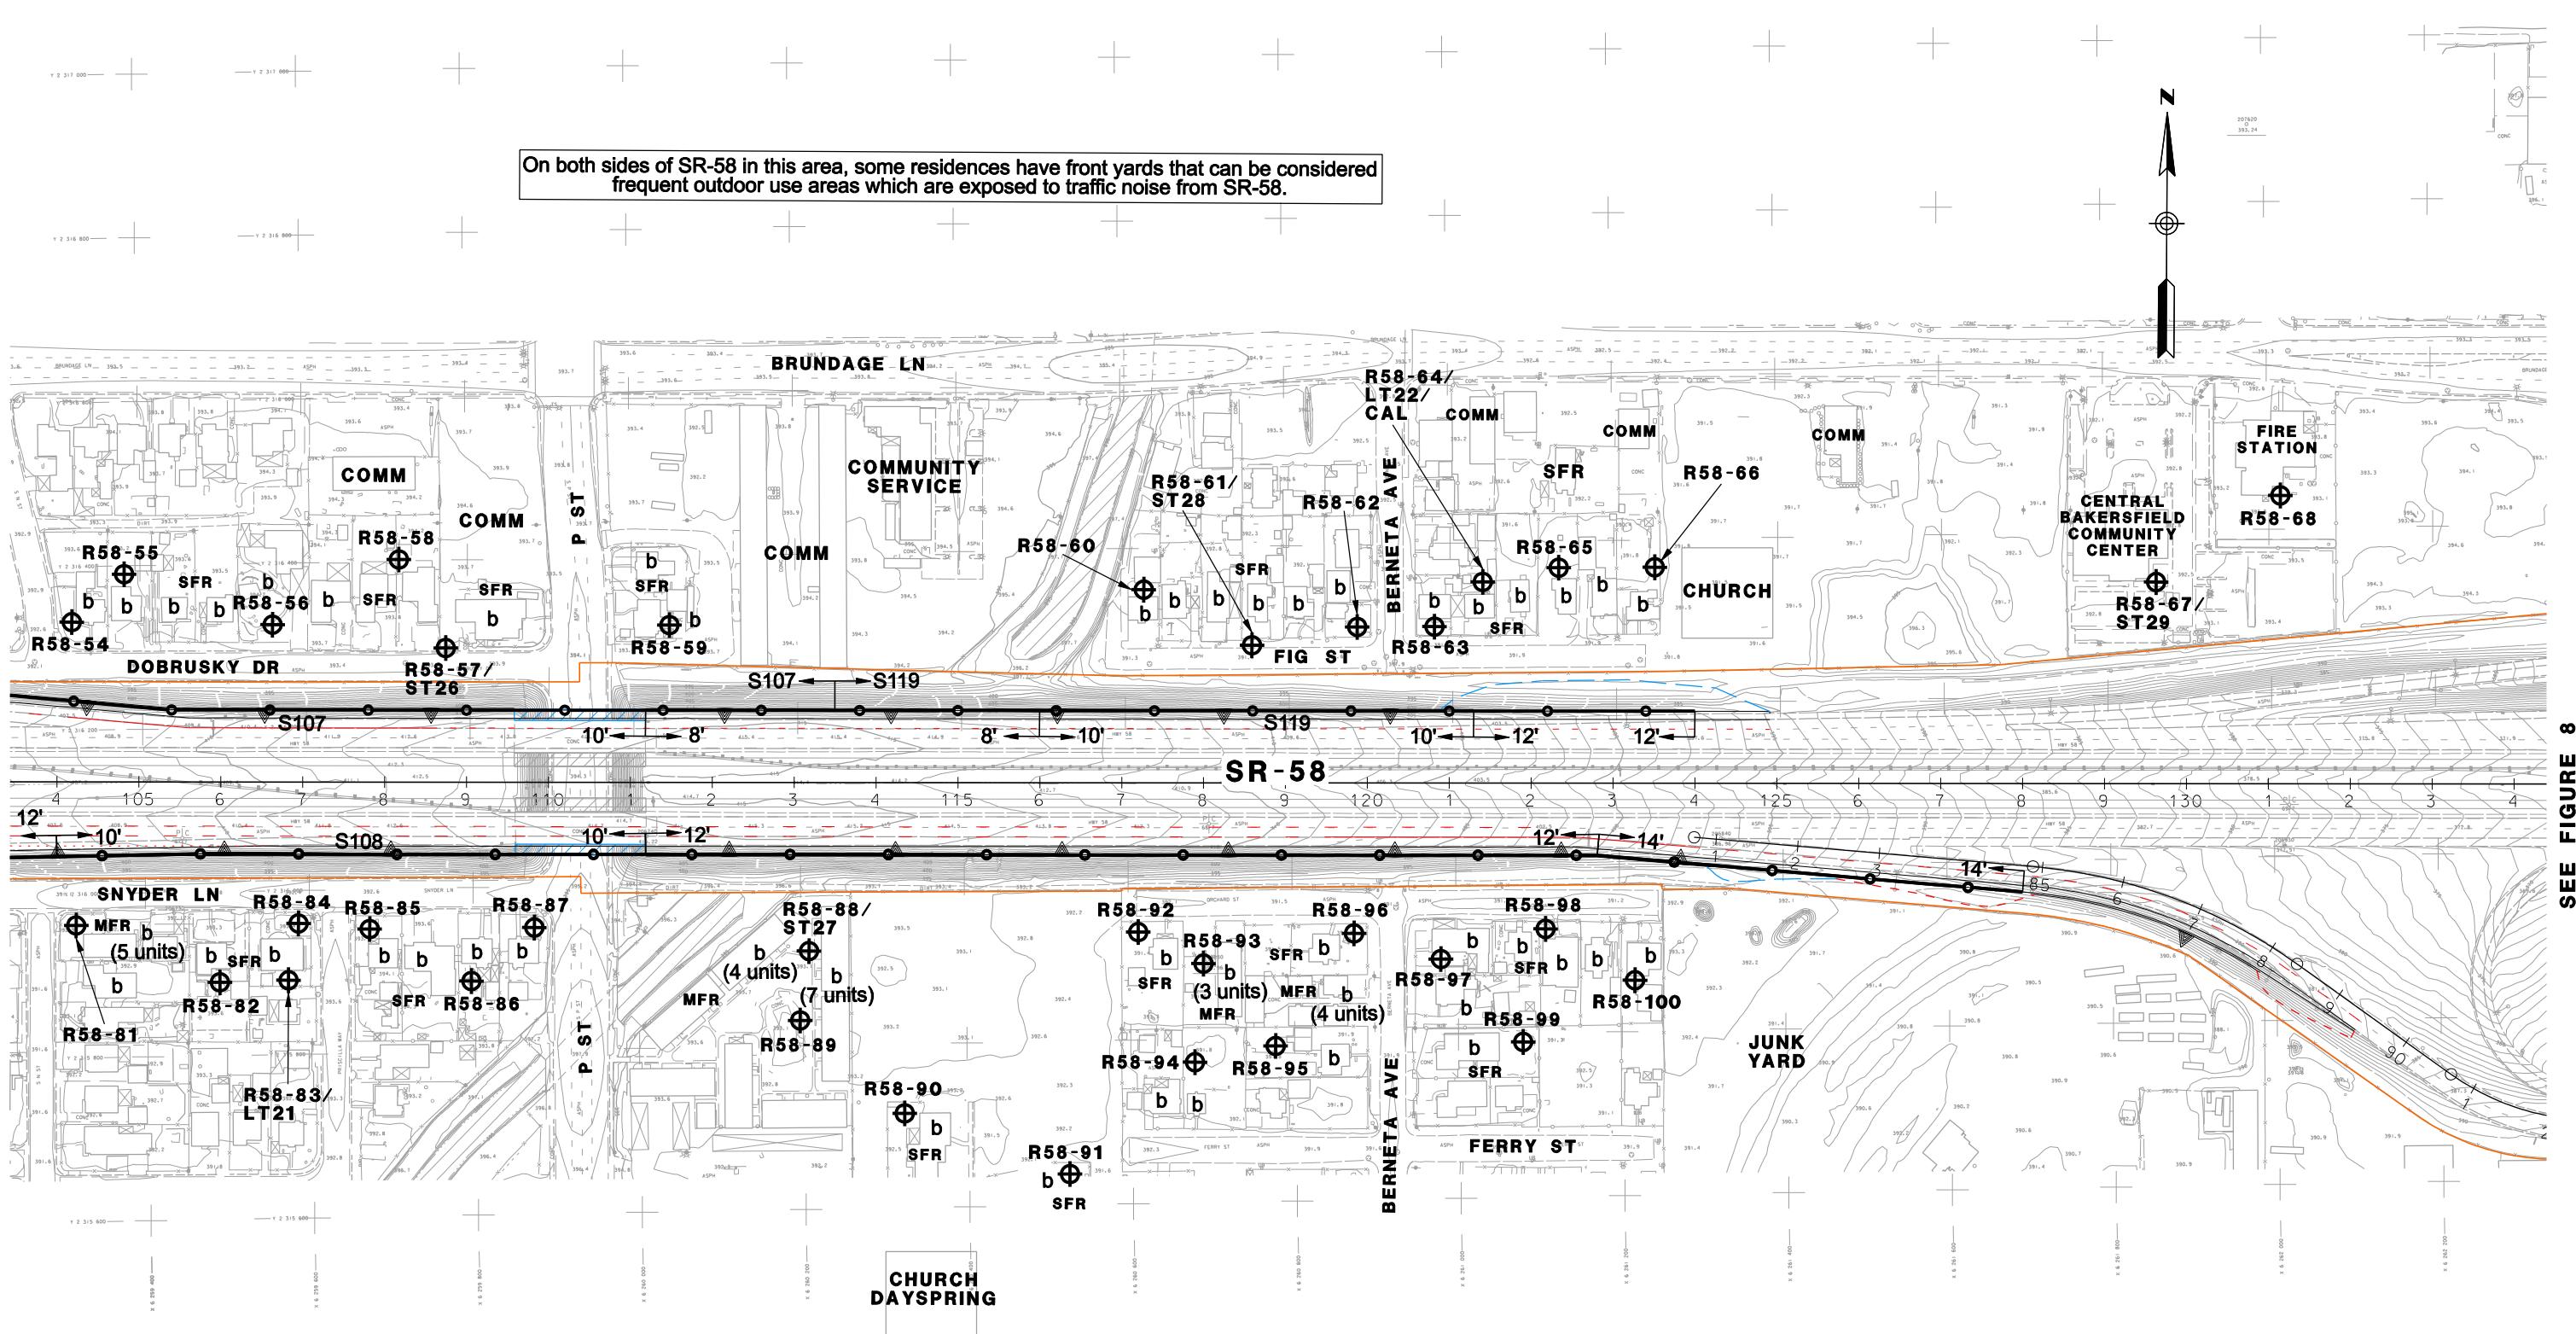


SEE FIGURE 8

LEGEND

- Rxx - NOISE RECEPTOR SITE
- ST - SHORTTERM MEASUREMENT
- LTT - LONGTERM MEASUREMENT
- b - BENEFITED RESIDENCE
- SFR - SINGLE FAMILY RESIDENTIAL
- MFR - MULTI-FAMILY RESIDENTIAL
- COMM - COMMERCIAL

- - - EXISTING WALL
- - - SOUNDWALL
- - - EXISTING SOUNDWALL
- - - REPLACEMENT IN KIND SOUNDWALL


- - PROPERTY TAKE (RESIDENTIAL)
- - PROPERTY TAKE (COMMERCIAL/INDUSTRIAL)
- - EXISTING RIGHT OF WAY
- - DRAINAGE BASIN

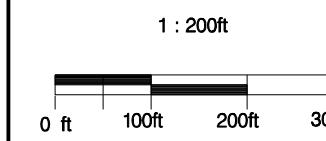
**CENTENNIAL CORRIDOR ALT B
NOISE RECEIVER & BARRIER LOCATIONS**

APRIL 10, 2012

FIGURE 7

SEE FIGURE 7

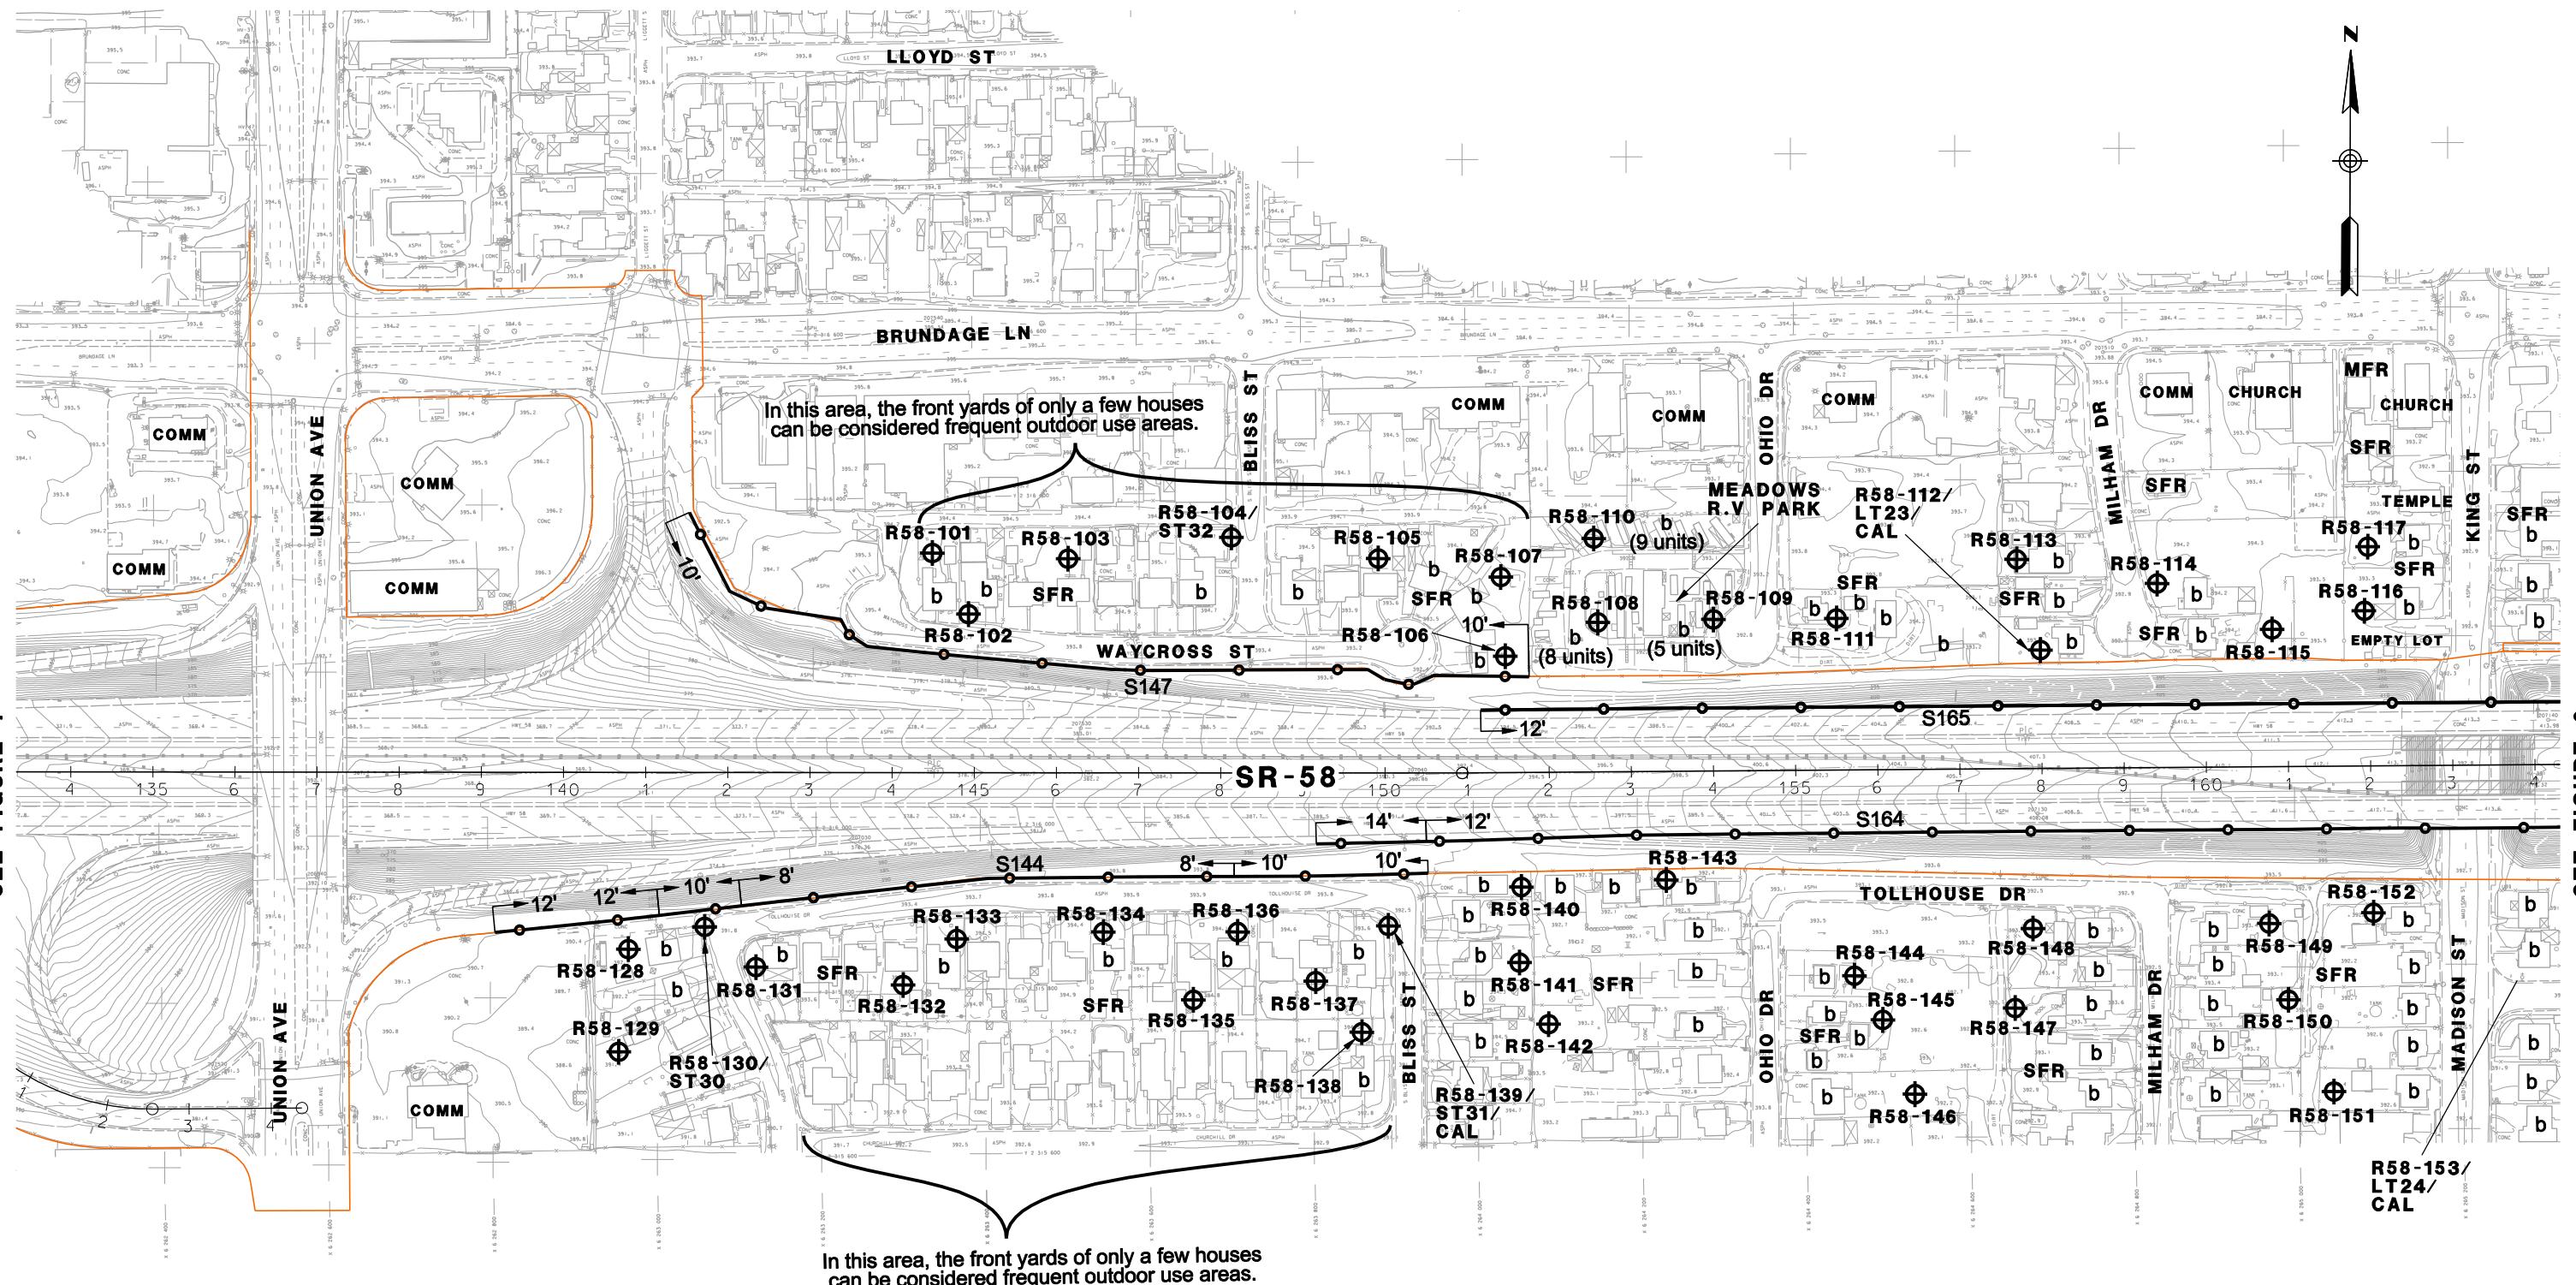**LEGEND**

⊕ RX - NOISE RECEPTOR SITE
 ⊕ ST - SHORTTERM MEASUREMENT
 ⊕ LT - LONGTERM MEASUREMENT
 b - BENEFITED RESIDENCE

SFR - SINGLE FAMILY RESIDENTIAL
 MFR - MULTI-FAMILY RESIDENTIAL
 COMM - COMMERCIAL

— - - EXISTING WALL
 — - - - SOUNDWALL
 — - - EXISTING SOUNDWALL
 — - - REPLACEMENT IN KIND SOUNDWALL

■ PROPERTY TAKE (RESIDENTIAL)
 ■ PROPERTY TAKE (COMMERCIAL/INDUSTRIAL)
 — EXISTING RIGHT OF WAY
 ■ DRAINAGE BASIN



1 : 200ft
 0 ft 100ft 200ft 300ft

CENTENNIAL CORRIDOR ALT B
NOISE RECEIVER & BARRIER LOCATIONS

APRIL 10, 2012

FIGURE 8

SEE FIGURE 8

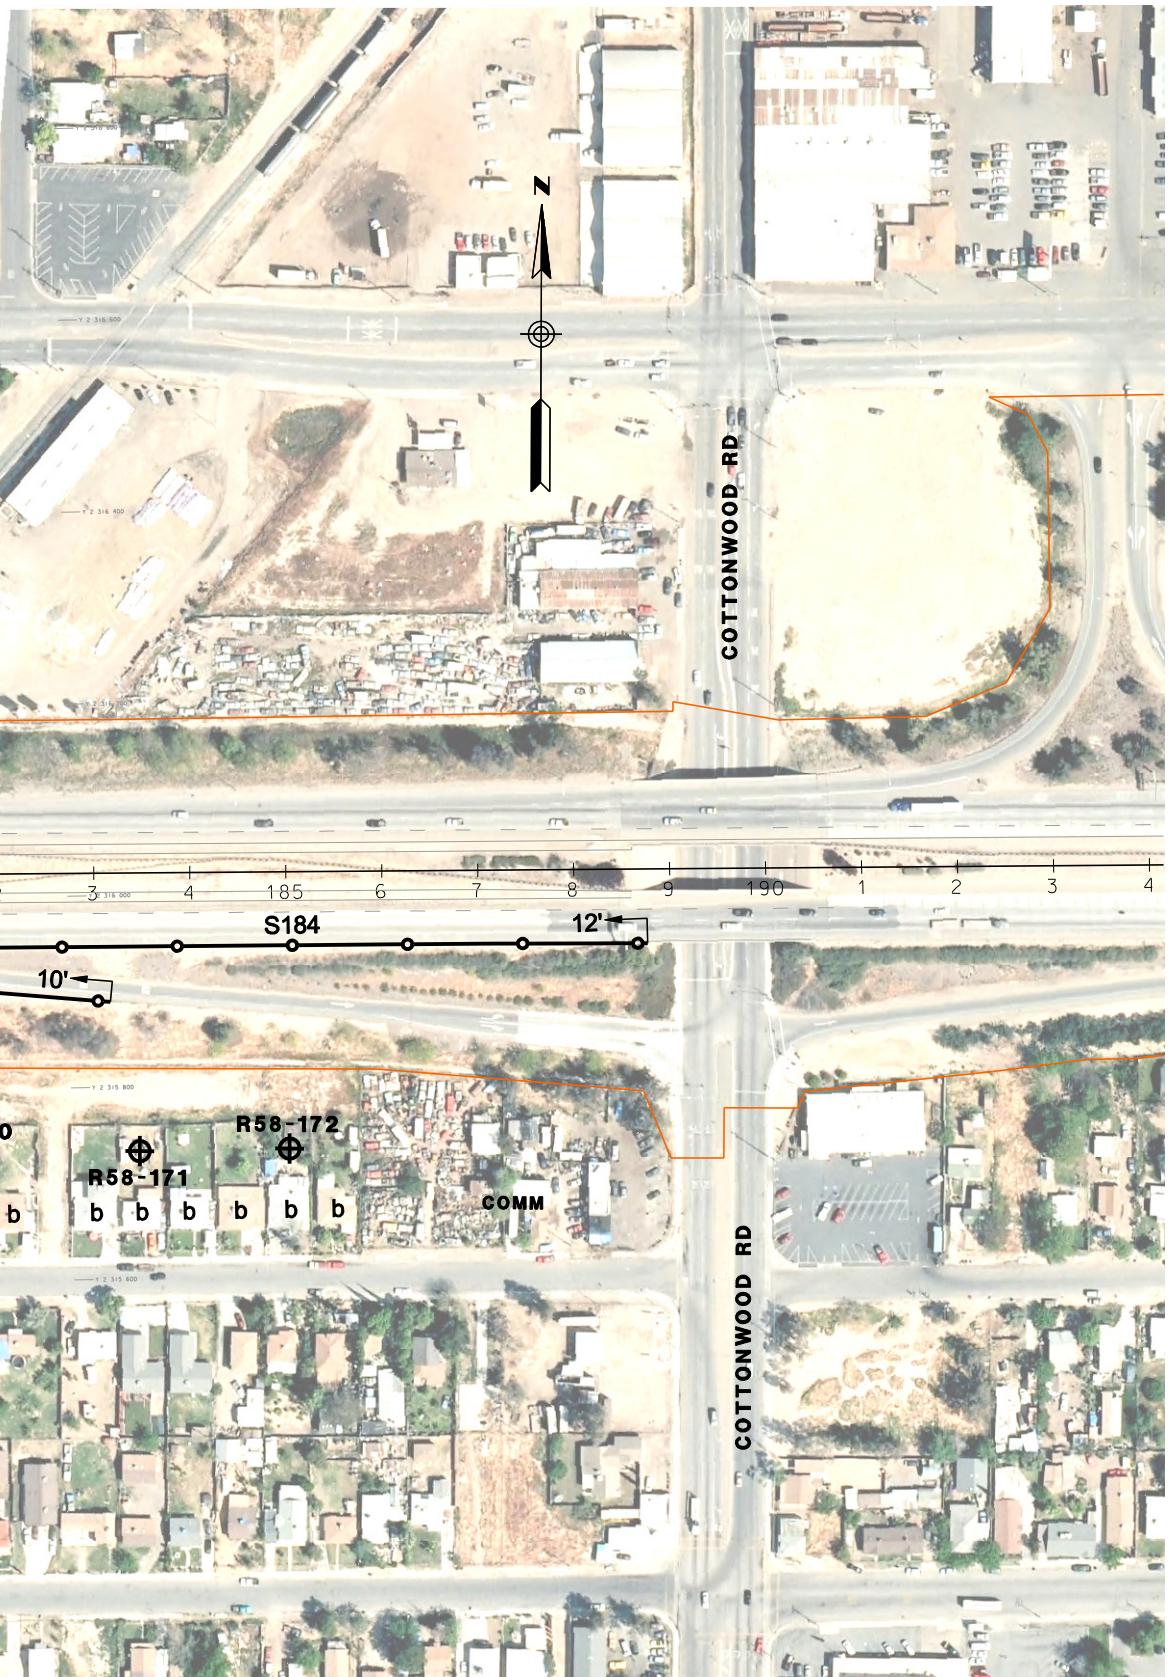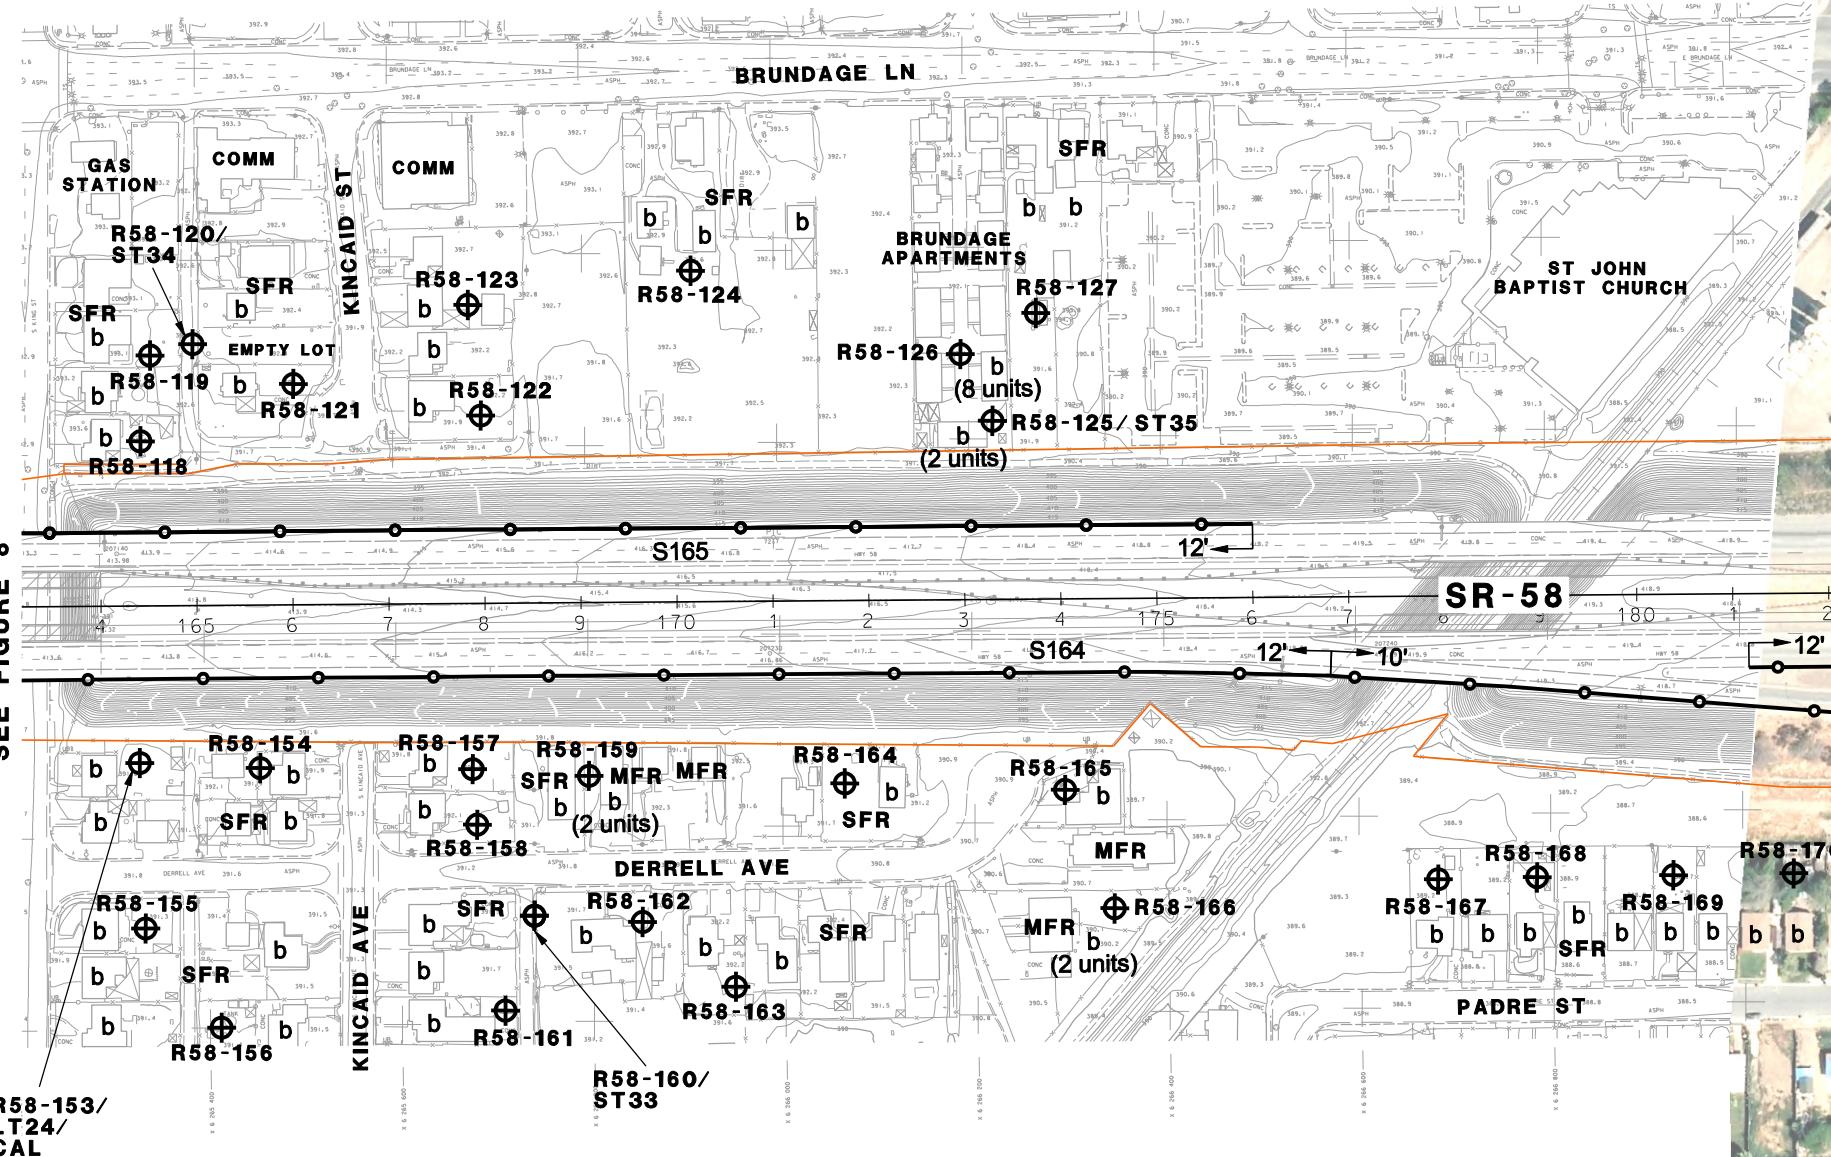

LEGEND

Rxx - NOISE RECEPTOR SITE
ST - SHORTTERM MEASUREMENT
LTT - LONGTERM MEASUREMENT
b - BENEFITED RESIDENCE

SFR - SINGLE FAMILY RESIDENTIAL
MFR - MULTI-FAMILY RESIDENTIAL
COMM - COMMERCIAL

- EXISTING WALL
 - SOUNDWALL
 - EXISTING SOUNDWALL
 - REPLACEMENT IN KIND SOUNDWALL

■ - PROPERTY TAKE (RESIDENTIAL)
 □ - PROPERTY TAKE (COMMERCIAL/INDUSTRIAL)
 — - EXISTING RIGHT OF WAY
 ■ - DRAINAGE BASIN

1 : 200ft
0 ft 100ft 200ft 300ft

**CENTENNIAL CORRIDOR ALT B
NOISE RECEIVER & BARRIER LOCATIONS**

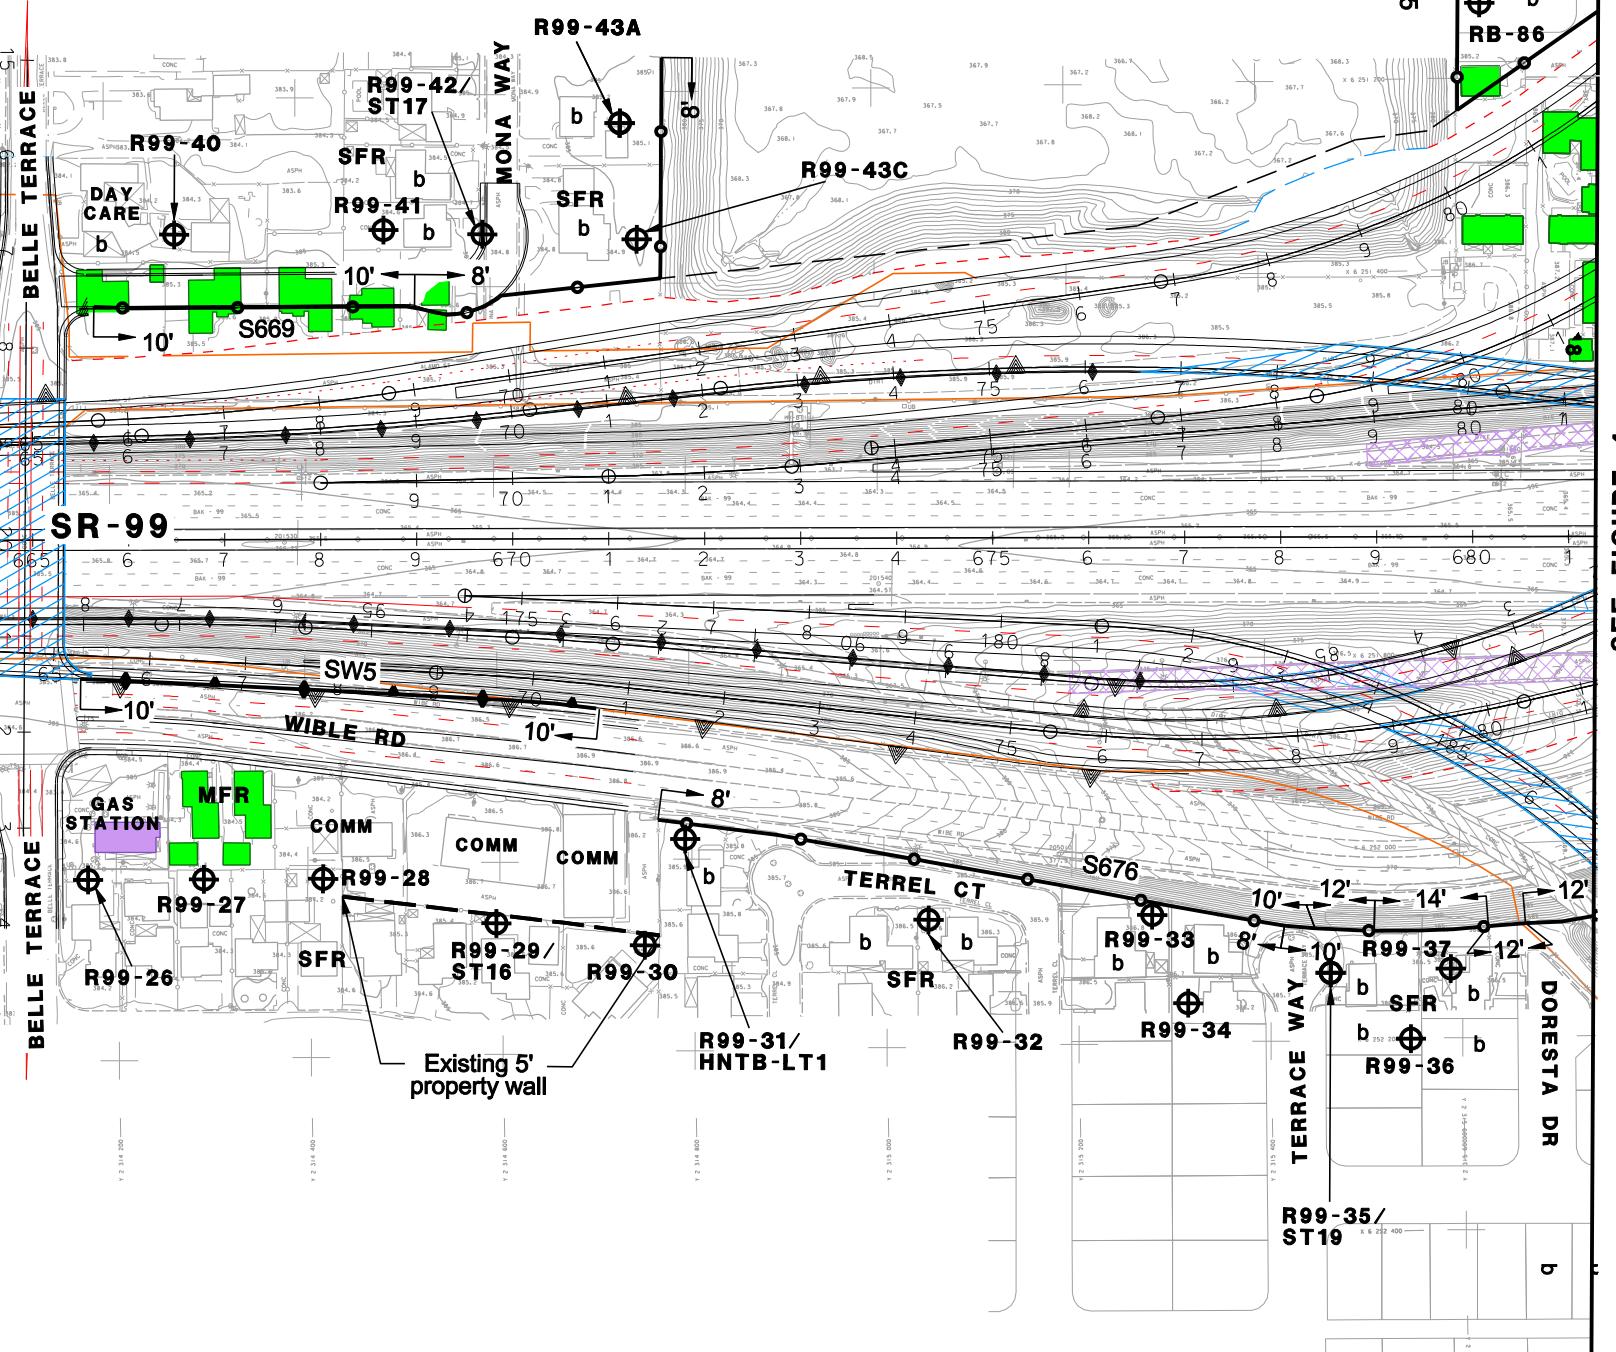
APRIL 10, 2012

FIGURE 9

SEE FIGURE 11



Existing 6' property wall


**LEGEND**

- RXX** - NOISE RECEPTOR SITE
- ST** - SHORTTERM MEASUREMENT
- LTT** - LONGTERM MEASUREMENT
- b** - BENEFITED RESIDENCE

- SFR** - SINGLE FAMILY RESIDENTIAL
- MFR** - MULTI-FAMILY RESEDENTIAL
- COMM** - COMMERCIAL

- Existing Wall
- Soundwall
- Existing Soundwall
- Replacement In Kind Soundwall

- - PROPERTY TAKE (RESIDENTIAL)
- - PROPERTY TAKE (COMMERCIAL/INDUSTRIAL)
- Existing Right of Way
- Drainage Basin

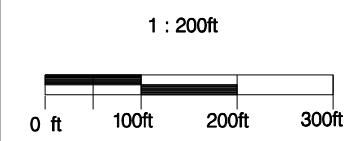


CENTENNIAL CORRIDOR ALT B
NOISE RECEIVER & BARRIER LOCATIONS

APRIL 10, 2012

FIGURE 10

SEE FIGURE 4


SEE FIGURE 12

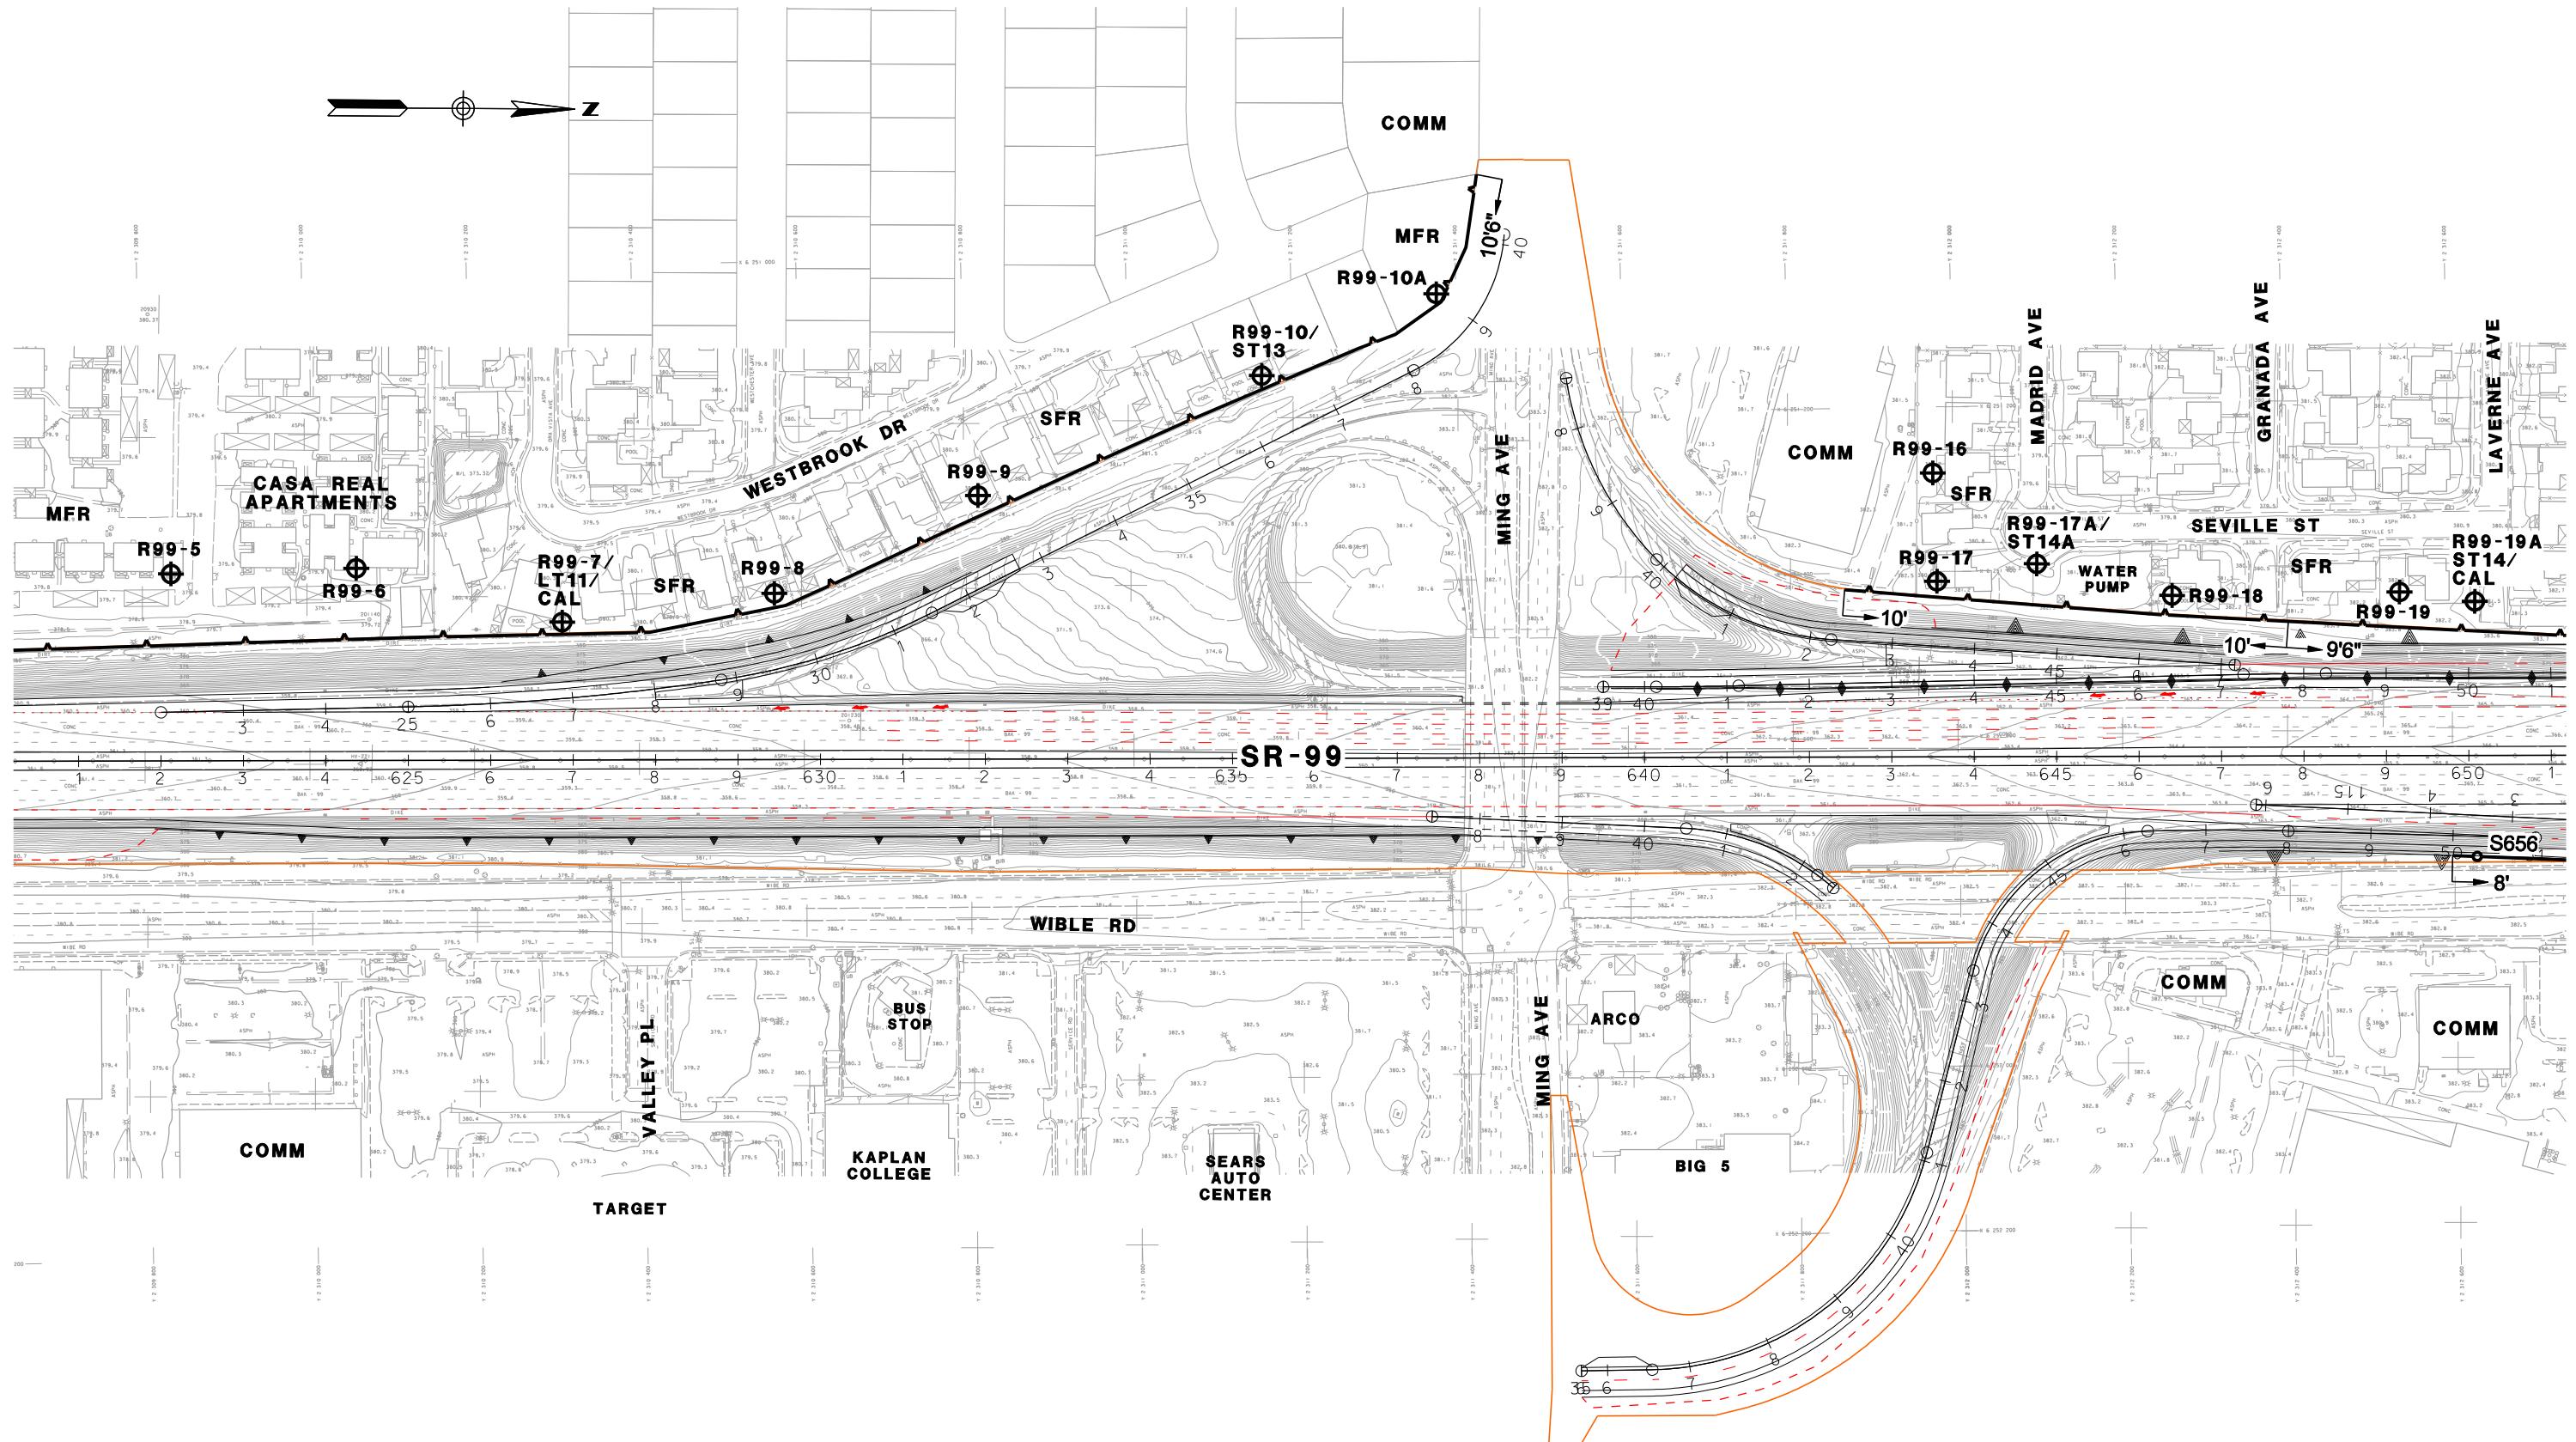**LEGEND**

- Rxx** - NOISE RECEPTOR SITE
- SFR** - SINGLE FAMILY RESIDENTIAL
- ST** - SHORTTERM MEASUREMENT
- LT** - LONGTERM MEASUREMENT
- b** - BENEFITED RESIDENCE

- - - EXISTING WALL
- SOUNDWALL
- ▲— EXISTING SOUNDWALL
- ◆— REPLACEMENT IN KIND SOUNDWALL

- PROPERTY TAKE (RESIDENTIAL)
- PROPERTY TAKE (COMMERCIAL/INDUSTRIAL)
- EXISTING RIGHT OF WAY
- EXISTING RIGHT OF WAY
- DRAINAGE BASIN

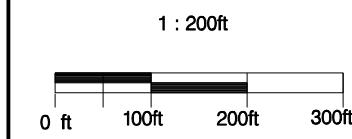


CENTENNIAL CORRIDOR ALT B
NOISE RECEIVER & BARRIER LOCATIONS
MARCH 27, 2012

FIGURE 11

SEE FIGURE 10

SEE FIGURE 11

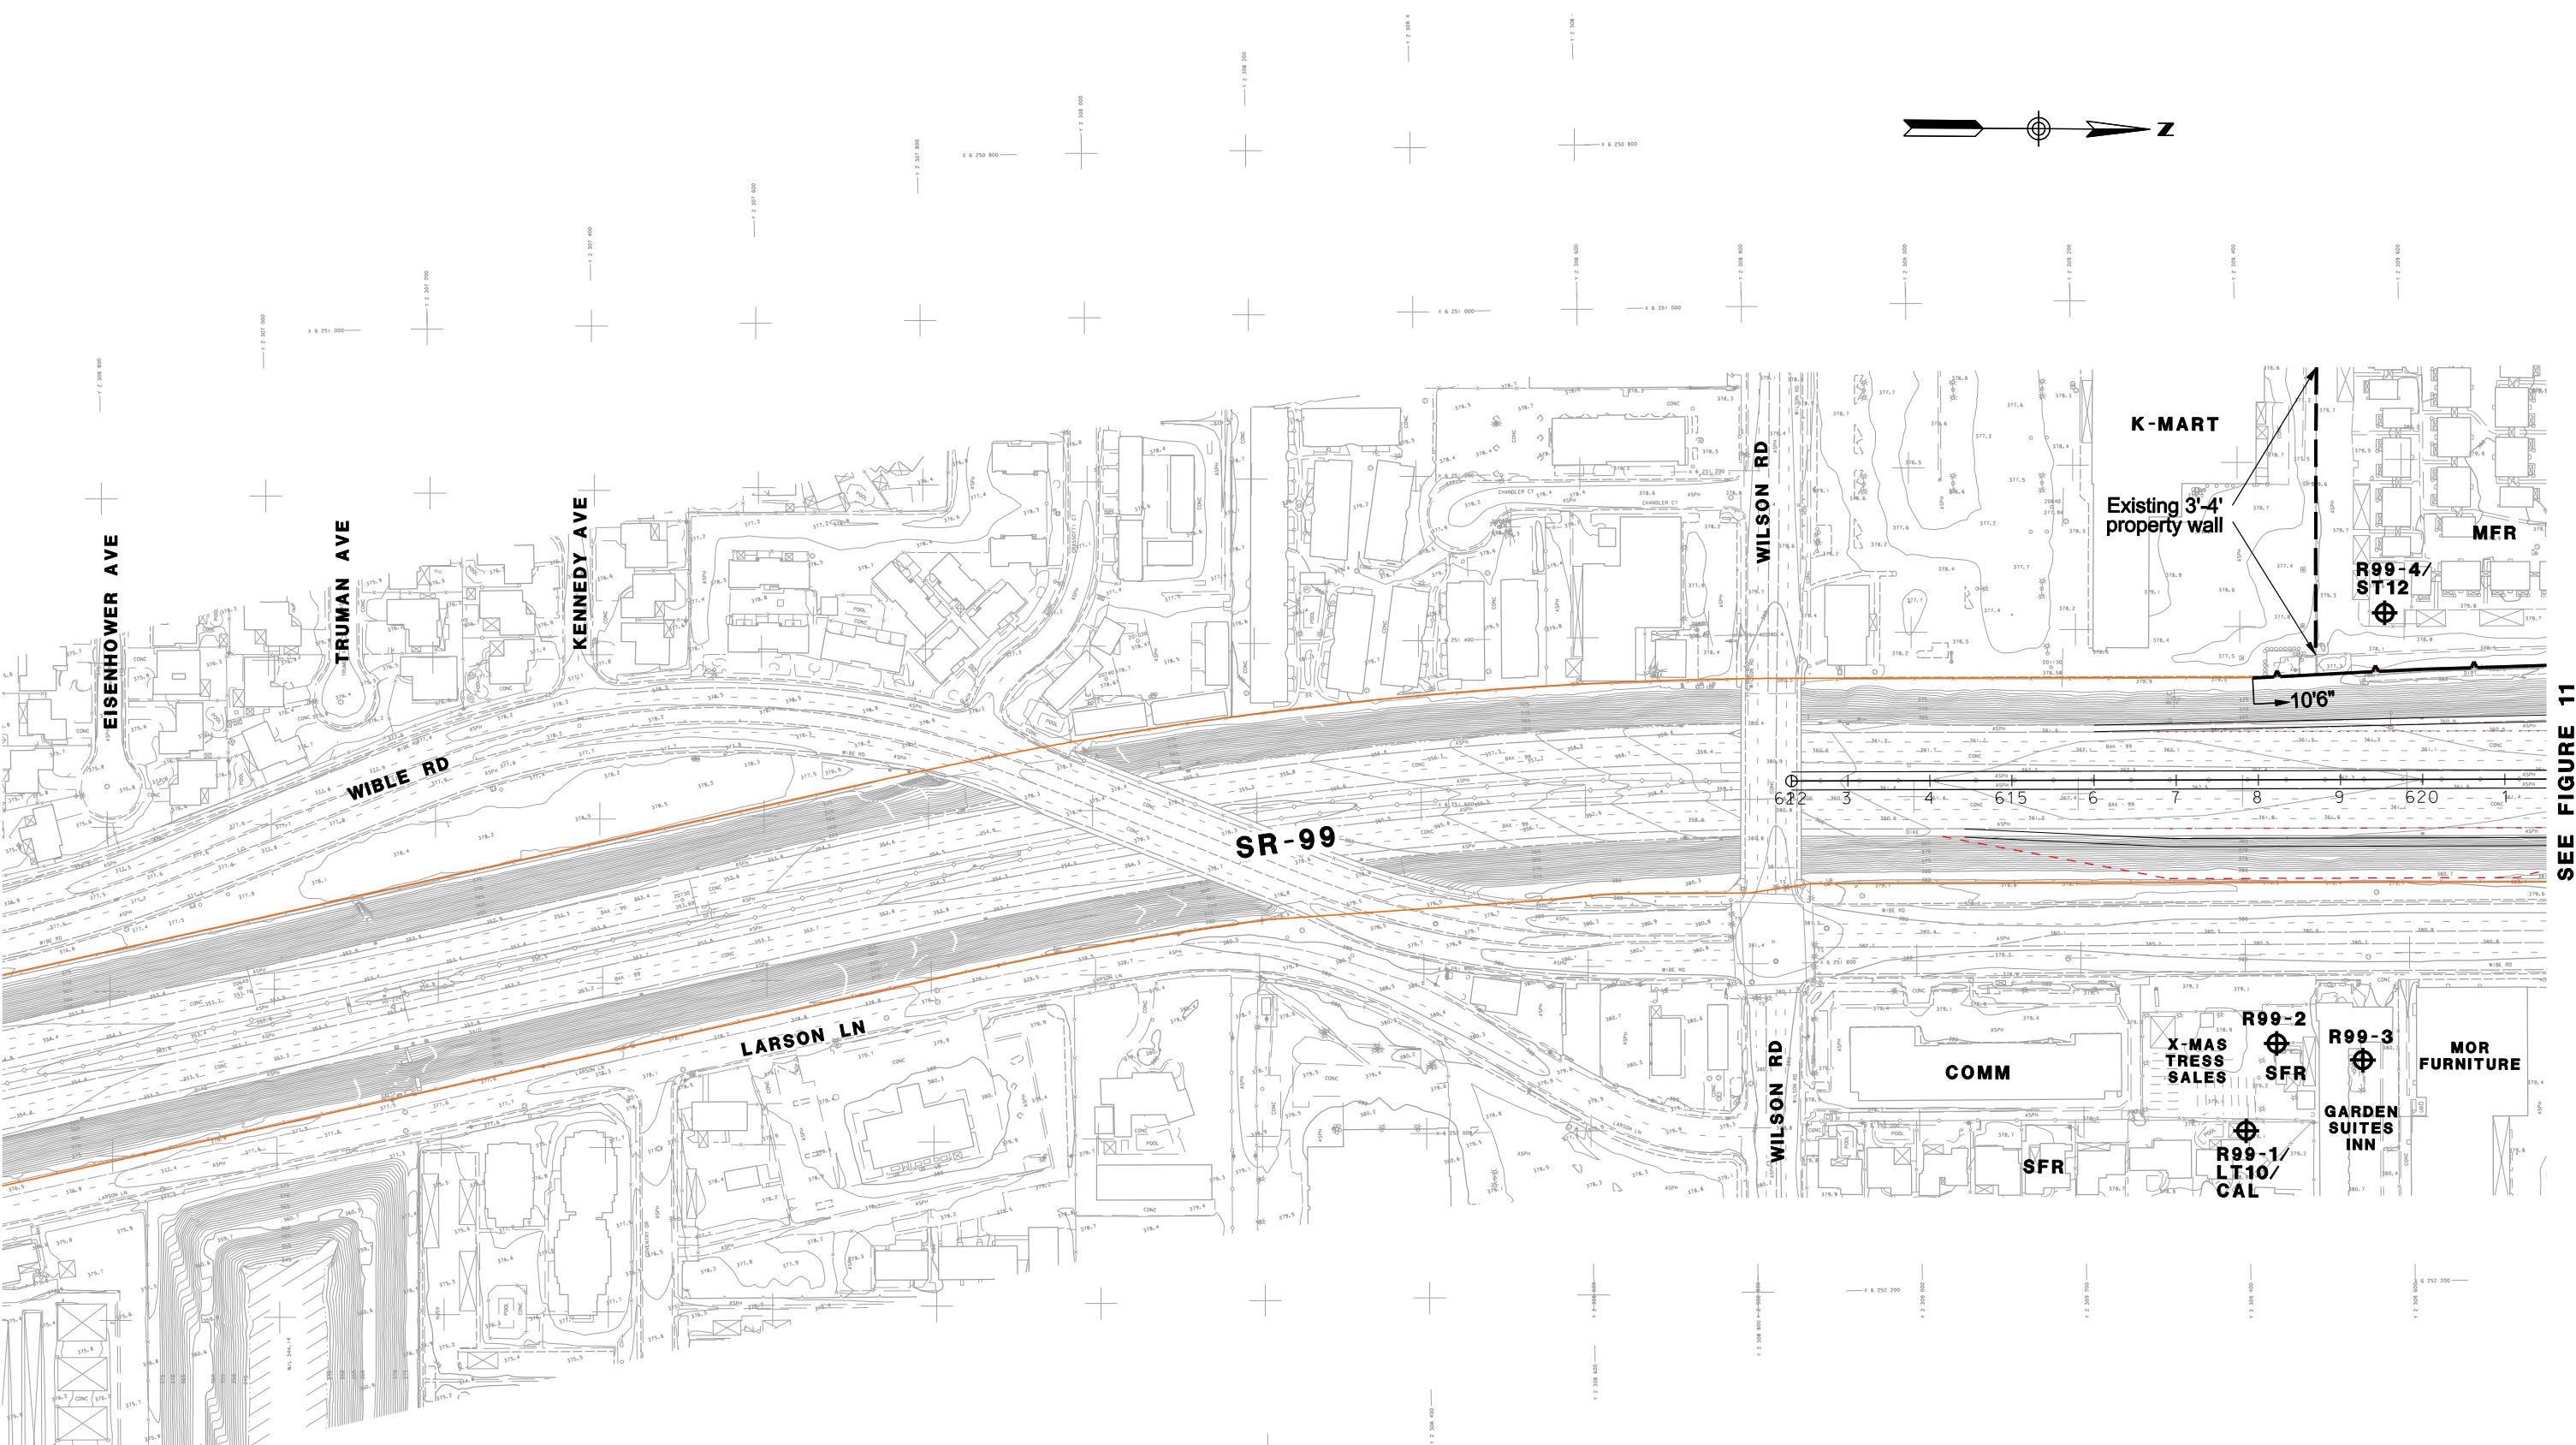


**CENTENNIAL CORRIDOR ALT B
NOISE RECEIVER & BARRIER LOCATIONS**

1 : 200ft
0 ft 100ft 200ft 300ft

MARCH 27, 2012

FIGURE 12

Appendix C Alternative C – NSR Figures

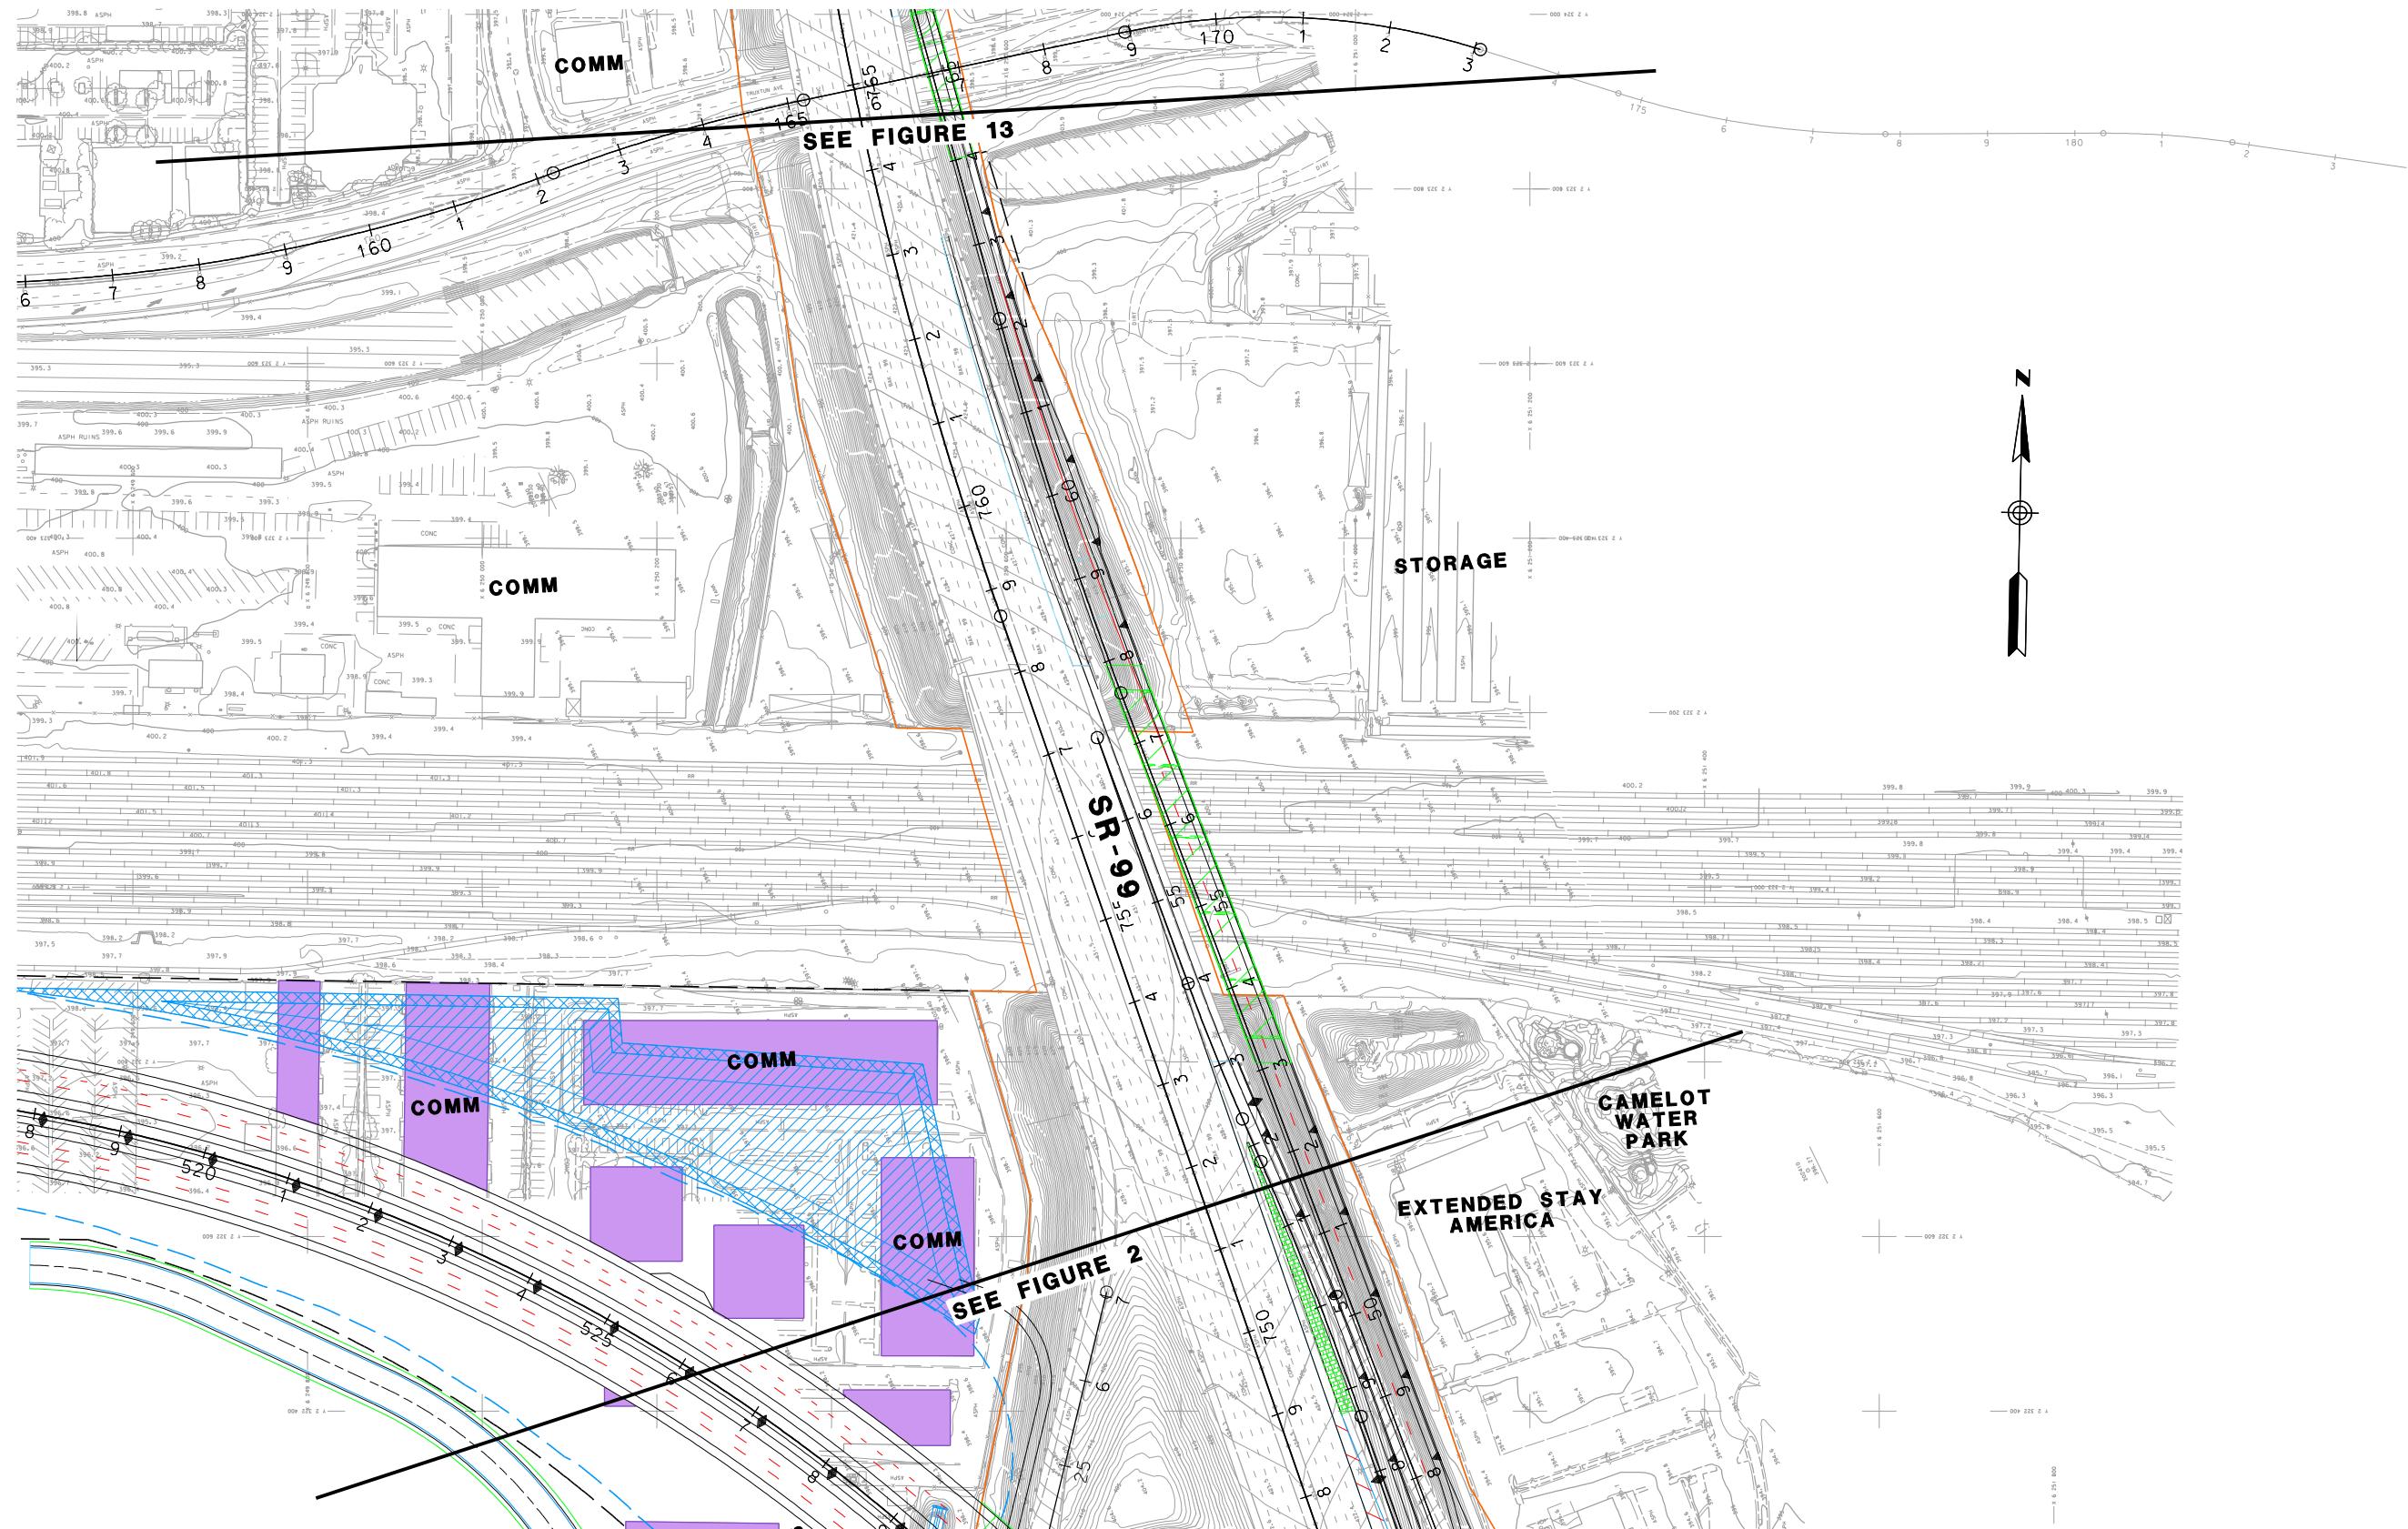
LEGEND

- RXX** - NOISE RECEPTOR SITE
- SFR** - SINGLE FAMILY RESIDENTIAL
- ST** - SHORTTERM MEASUREMENT
- MFR** - MULTI-FAMILY RESIDENTIAL
- LT** - LONGTERM MEASUREMENT
- COMM** - COMMERCIAL
- b - BENEFITED RESIDENCE

- E** - EXISTING WALL
- S** - SOUNDWALL
- ES** - EXISTING SOUNDWALL
- RS** - REPLACEMENT IN KIND SOUNDWALL
- D** - PROPERTY TAKE (RESIDENTIAL)
- PC** - PROPERTY TAKE (COMMERCIAL/INDUSTRIAL)
- EROW** - EXISTING RIGHT OF WAY
- DB** - DRAINAGE BASIN


1 : 200ft
0 ft 100ft 200ft 300ft

CENTENNIAL CORRIDOR ALT C
NOISE RECEIVER & BARRIER LOCATIONS

APRIL 12, 2012

FIGURE 1

SEE FIGURE 3

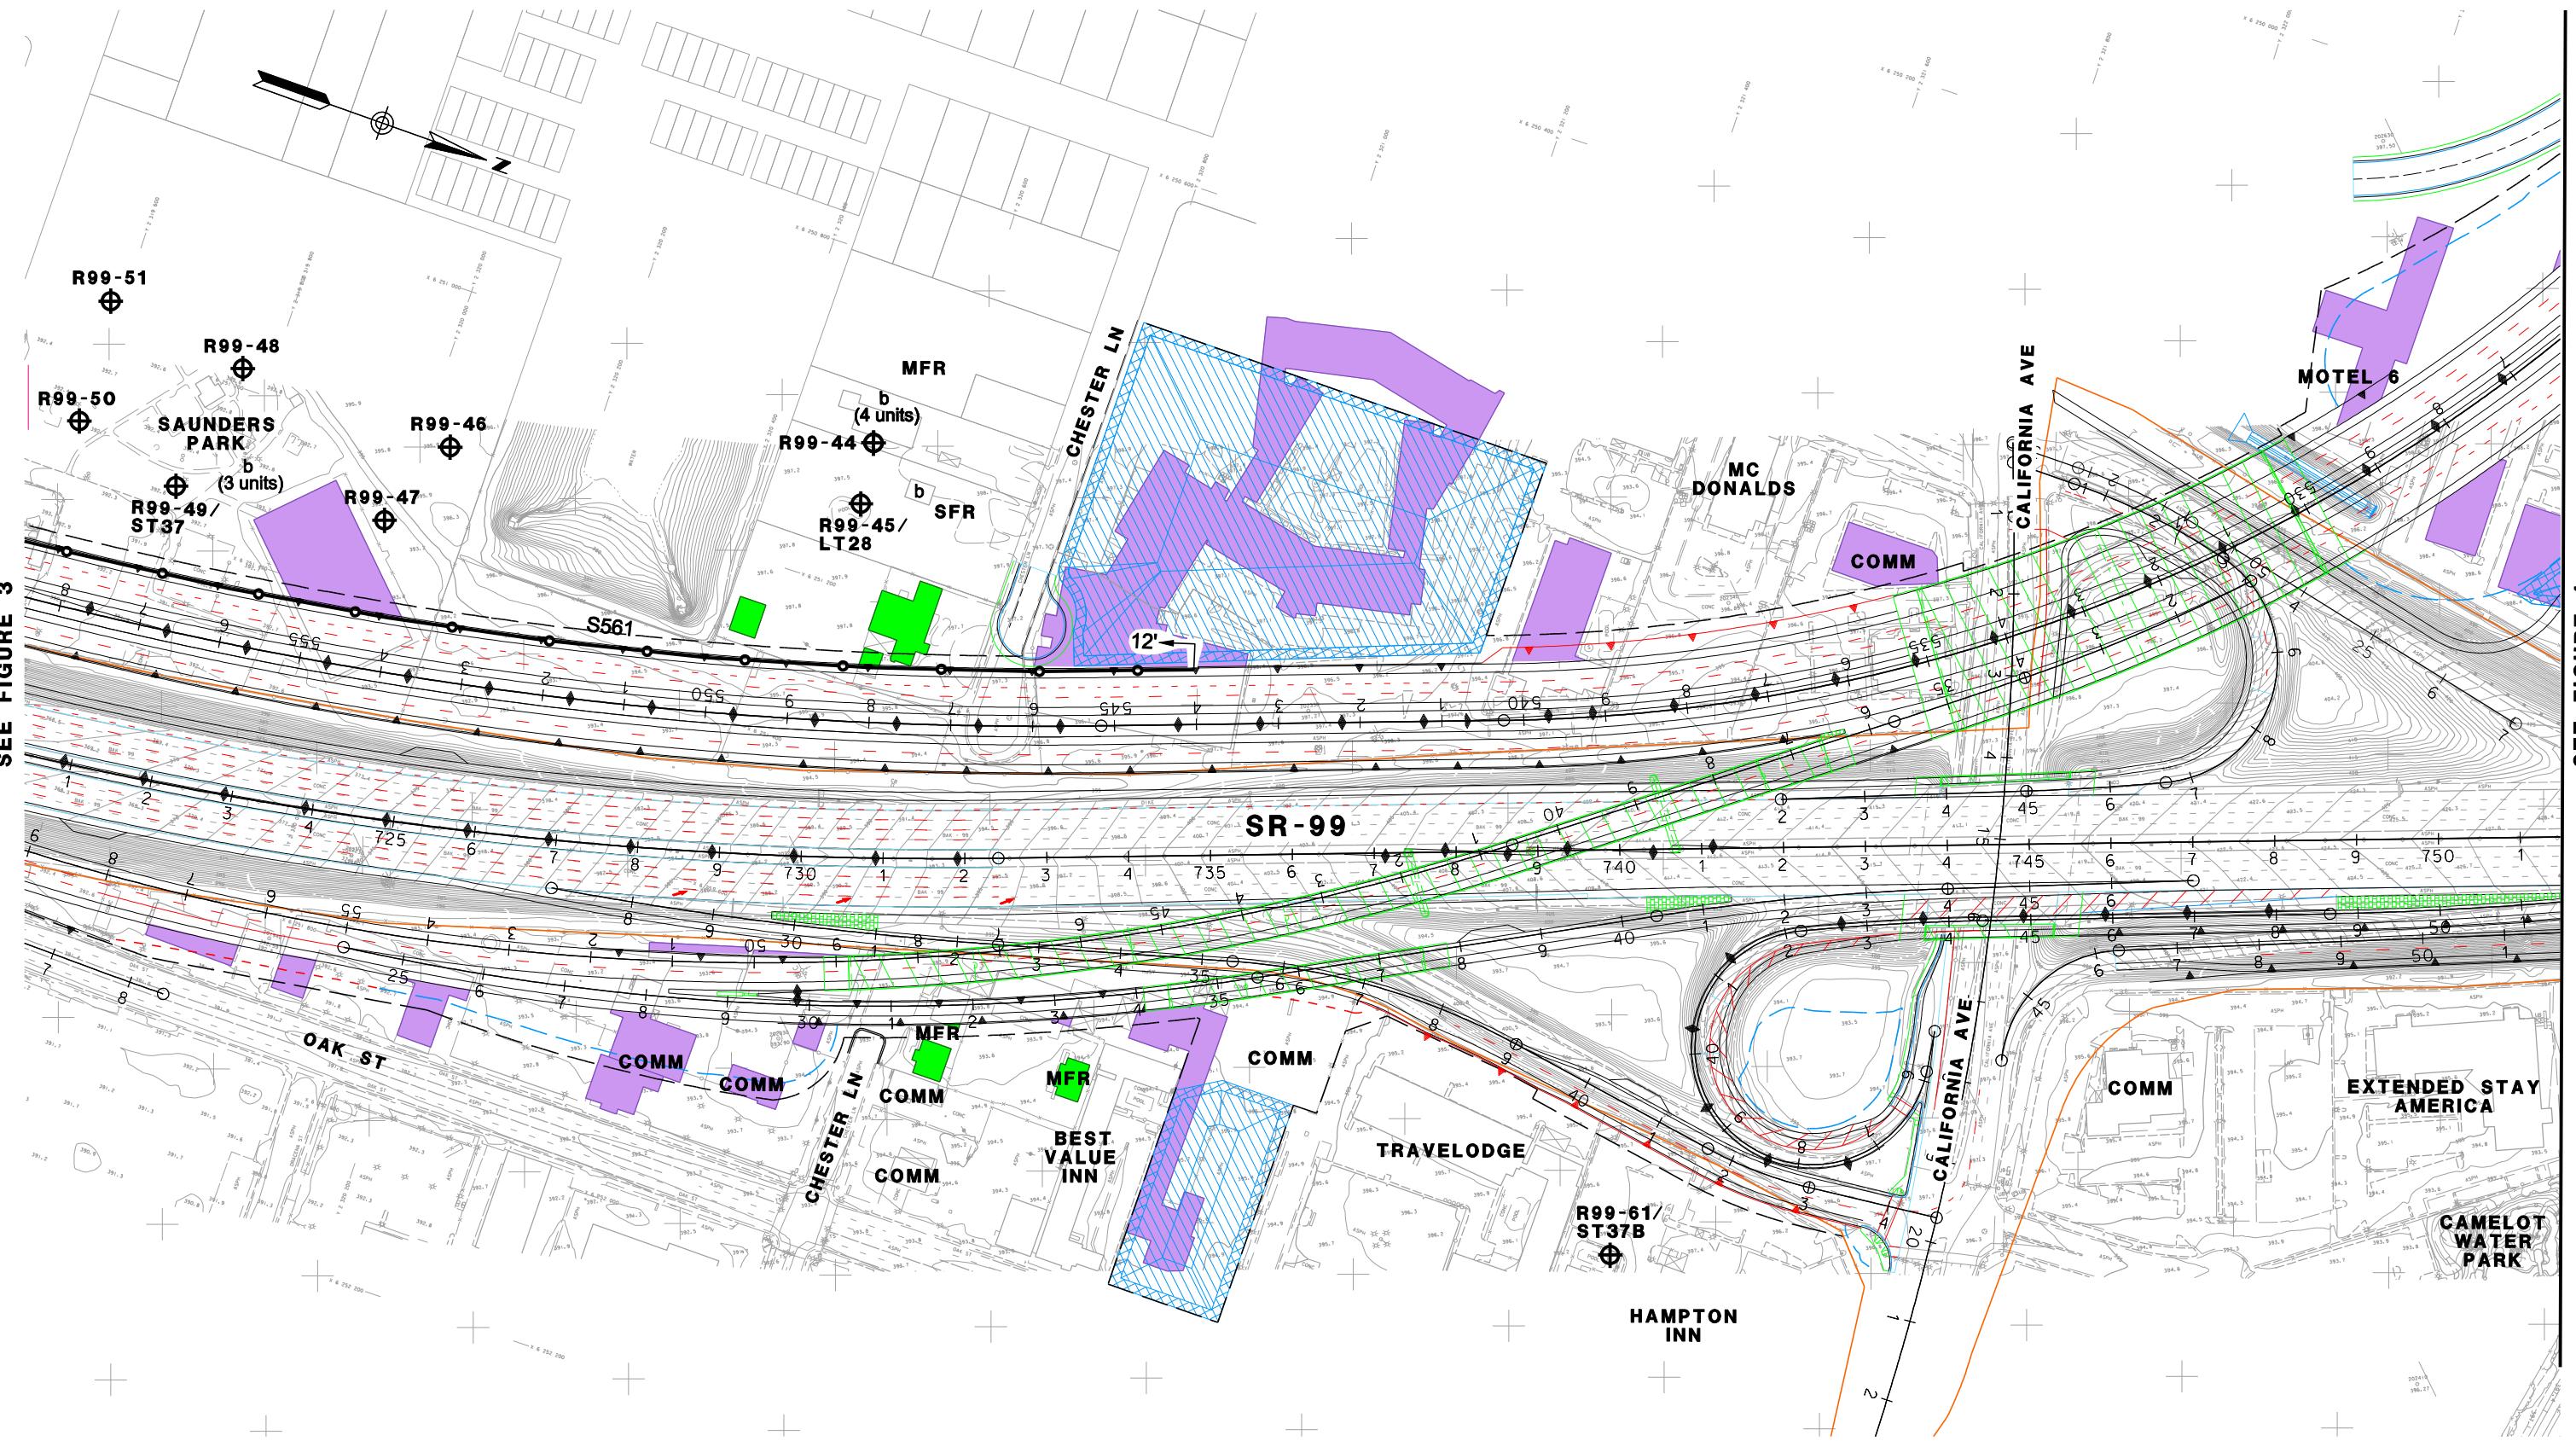**LEGEND**

RXX - NOISE RECEPTOR SITE
ST - SHORTTERM MEASUREMENT
LTT - LONGTERM MEASUREMENT
b - BENEFITED RESIDENCE

SFR - SINGLE FAMILY RESIDENTIAL
MFR - MULTI-FAMILY RESIDENTIAL
COMM - COMMERCIAL

- EXISTING WALL
 - SOUNDWALL
 - EXISTING SOUNDWALL
 - REPLACEMENT IN KIND SOUNDWALL

- PROPERTY TAKE (RESIDENTIAL)
 - PROPERTY TAKE (COMMERCIAL/INDUSTRIAL)
 - EXISTING RIGHT OF WAY
 - DRAINAGE BASIN

1 : 200ft
0 ft 100ft 200ft 300ft


CENTENNIAL CORRIDOR ALT C
NOISE RECEIVER & BARRIER LOCATIONS

APRIL 10, 2012

FIGURE 2

SEE FIGURE 1

SEE FIGURE 4

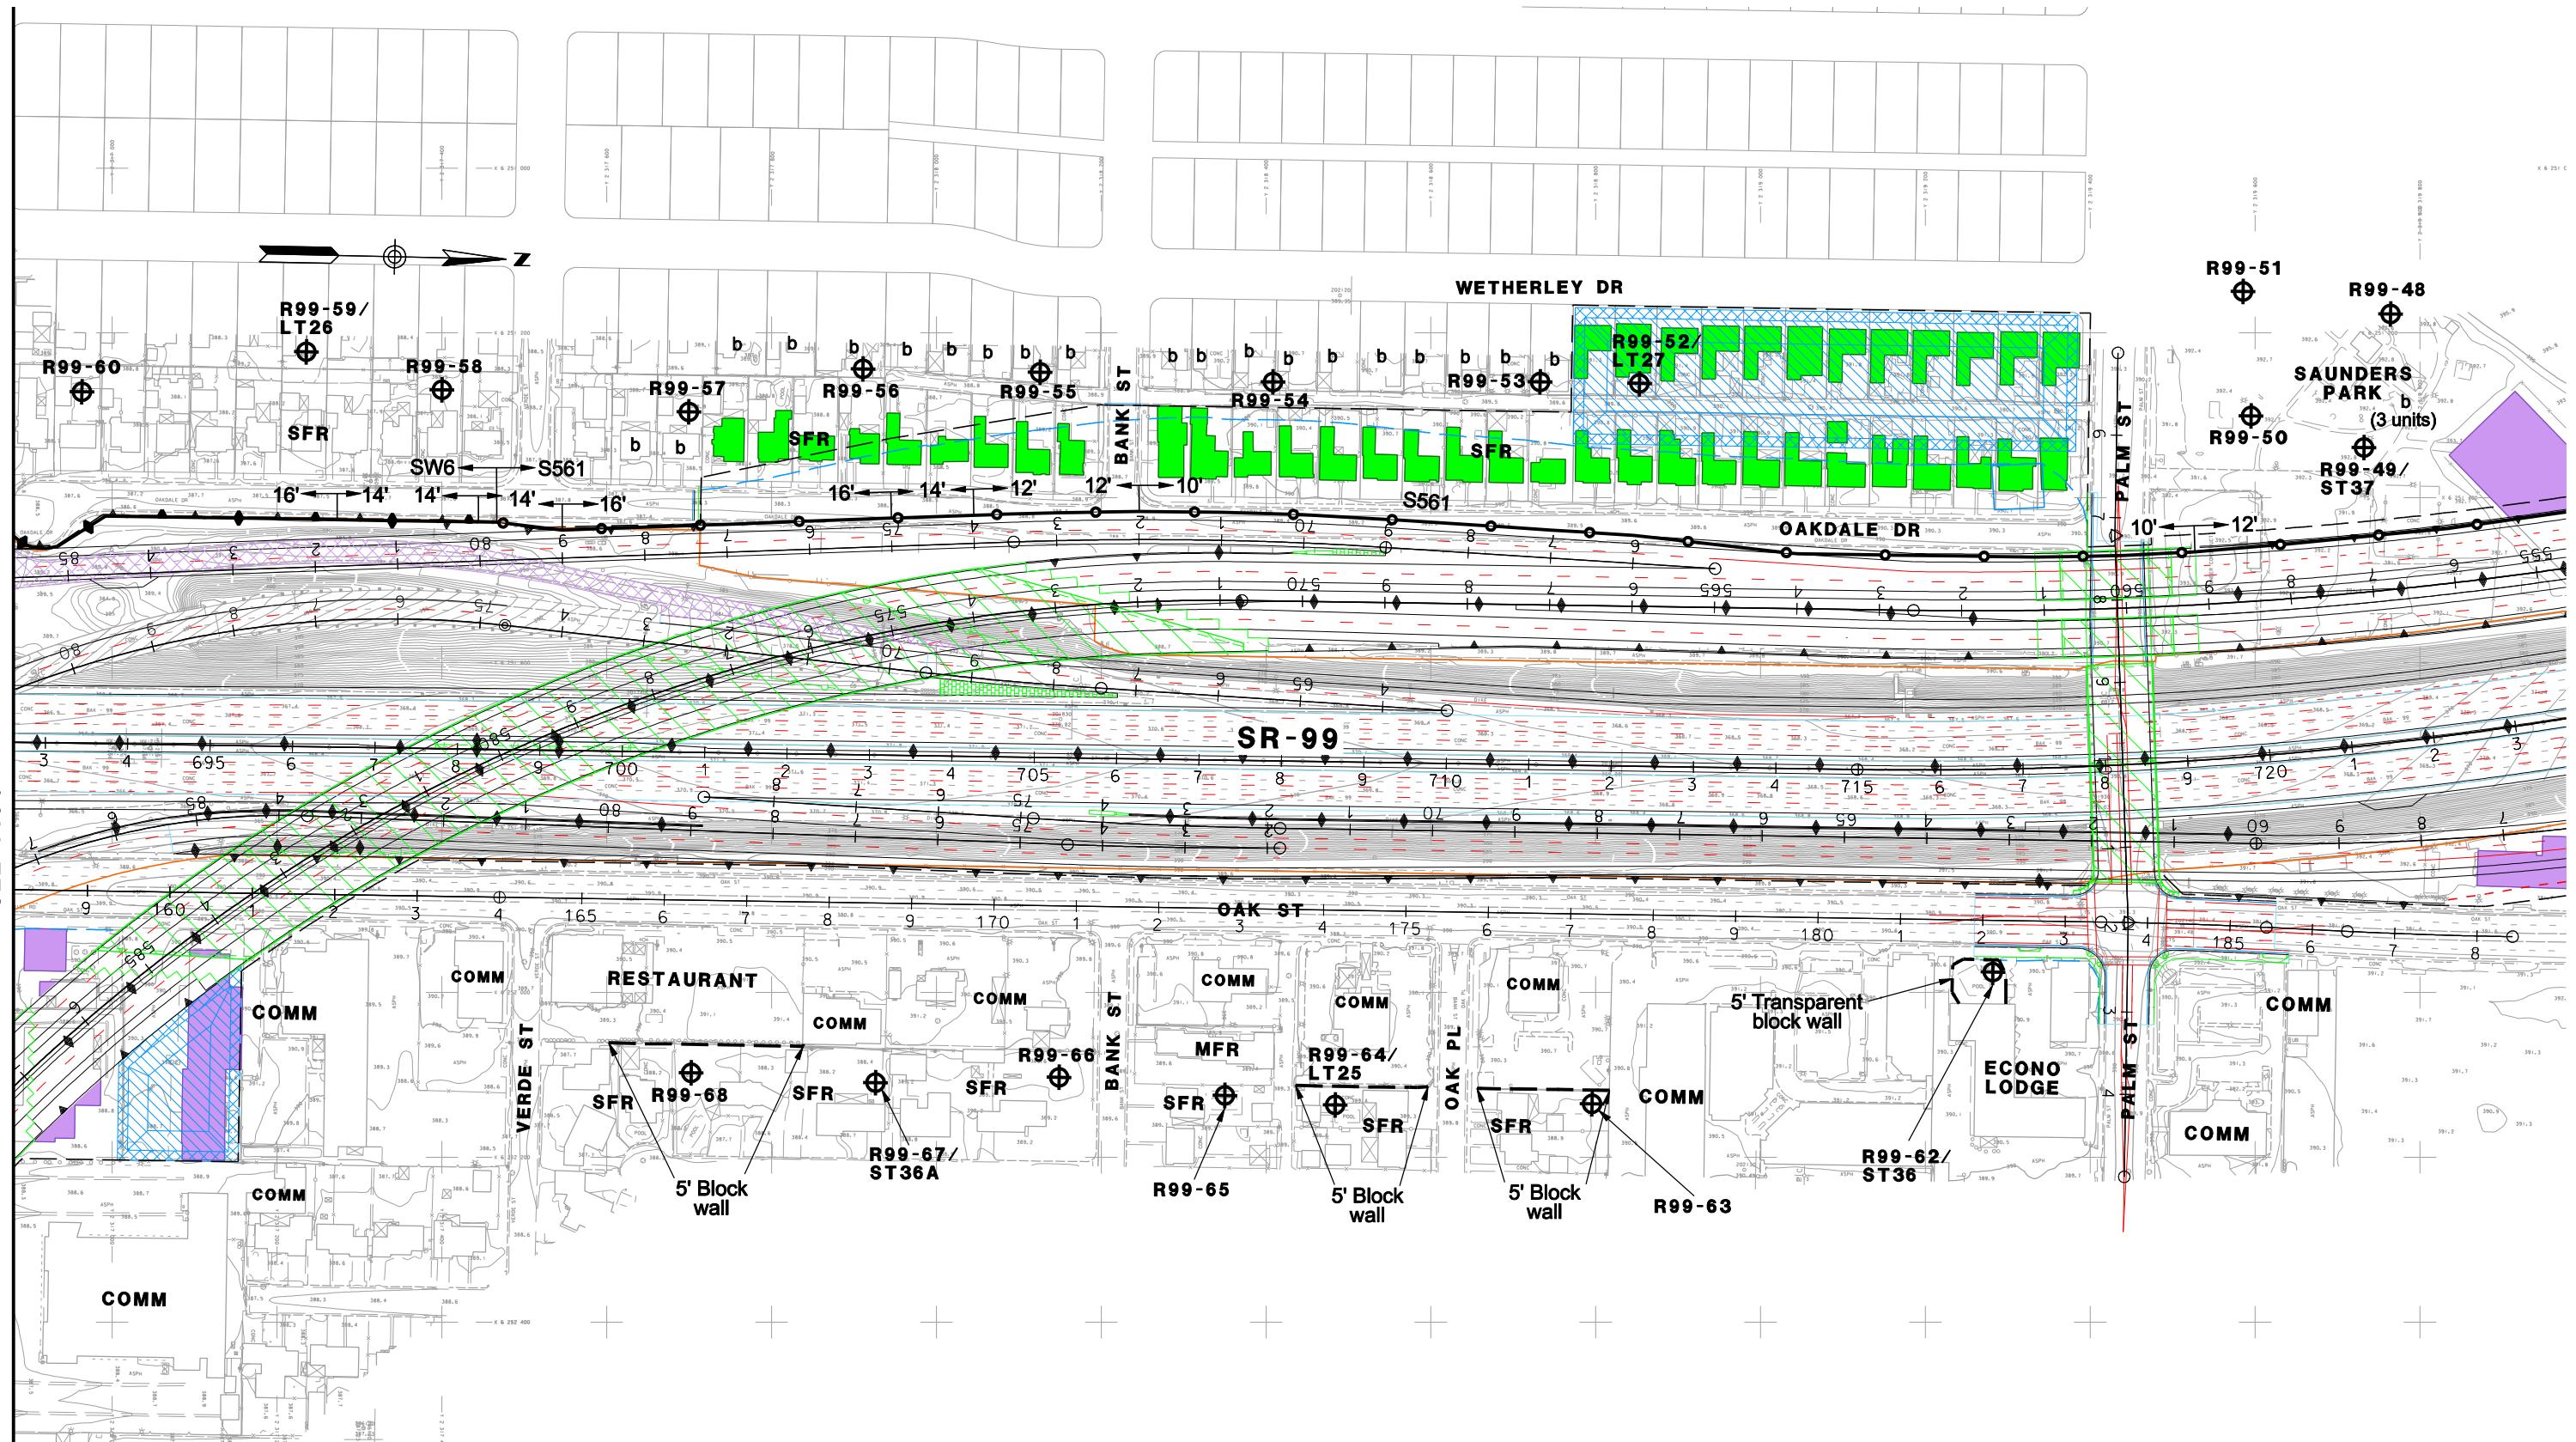**LEGEND**

RXX - NOISE RECEPTOR SITE
 ST - SHORTTERM MEASUREMENT
 LT - LONGTERM MEASUREMENT
 b - BENEFITED RESIDENCE

SFR - SINGLE FAMILY RESIDENTIAL
 MFR - MULTI-FAMILY RESIDENTIAL
 COMM - COMMERCIAL

- EXISTING WALL
 - SOUNDWALL
 - EXISTING SOUNDWALL
 - REPLACEMENT IN KIND SOUNDWALL

■ - PROPERTY TAKE (RESIDENTIAL)
 ■ - PROPERTY TAKE (COMMERCIAL/INDUSTRIAL)
 — - EXISTING RIGHT OF WAY
 ■ - DRAINAGE BASIN


1 : 200ft
 0 ft 100ft 200ft 300ft

**CENTENNIAL CORRIDOR ALT C
NOISE RECEIVER & BARRIER LOCATIONS**

APRIL 10, 2012

FIGURE 3

SEE FIGURE 2

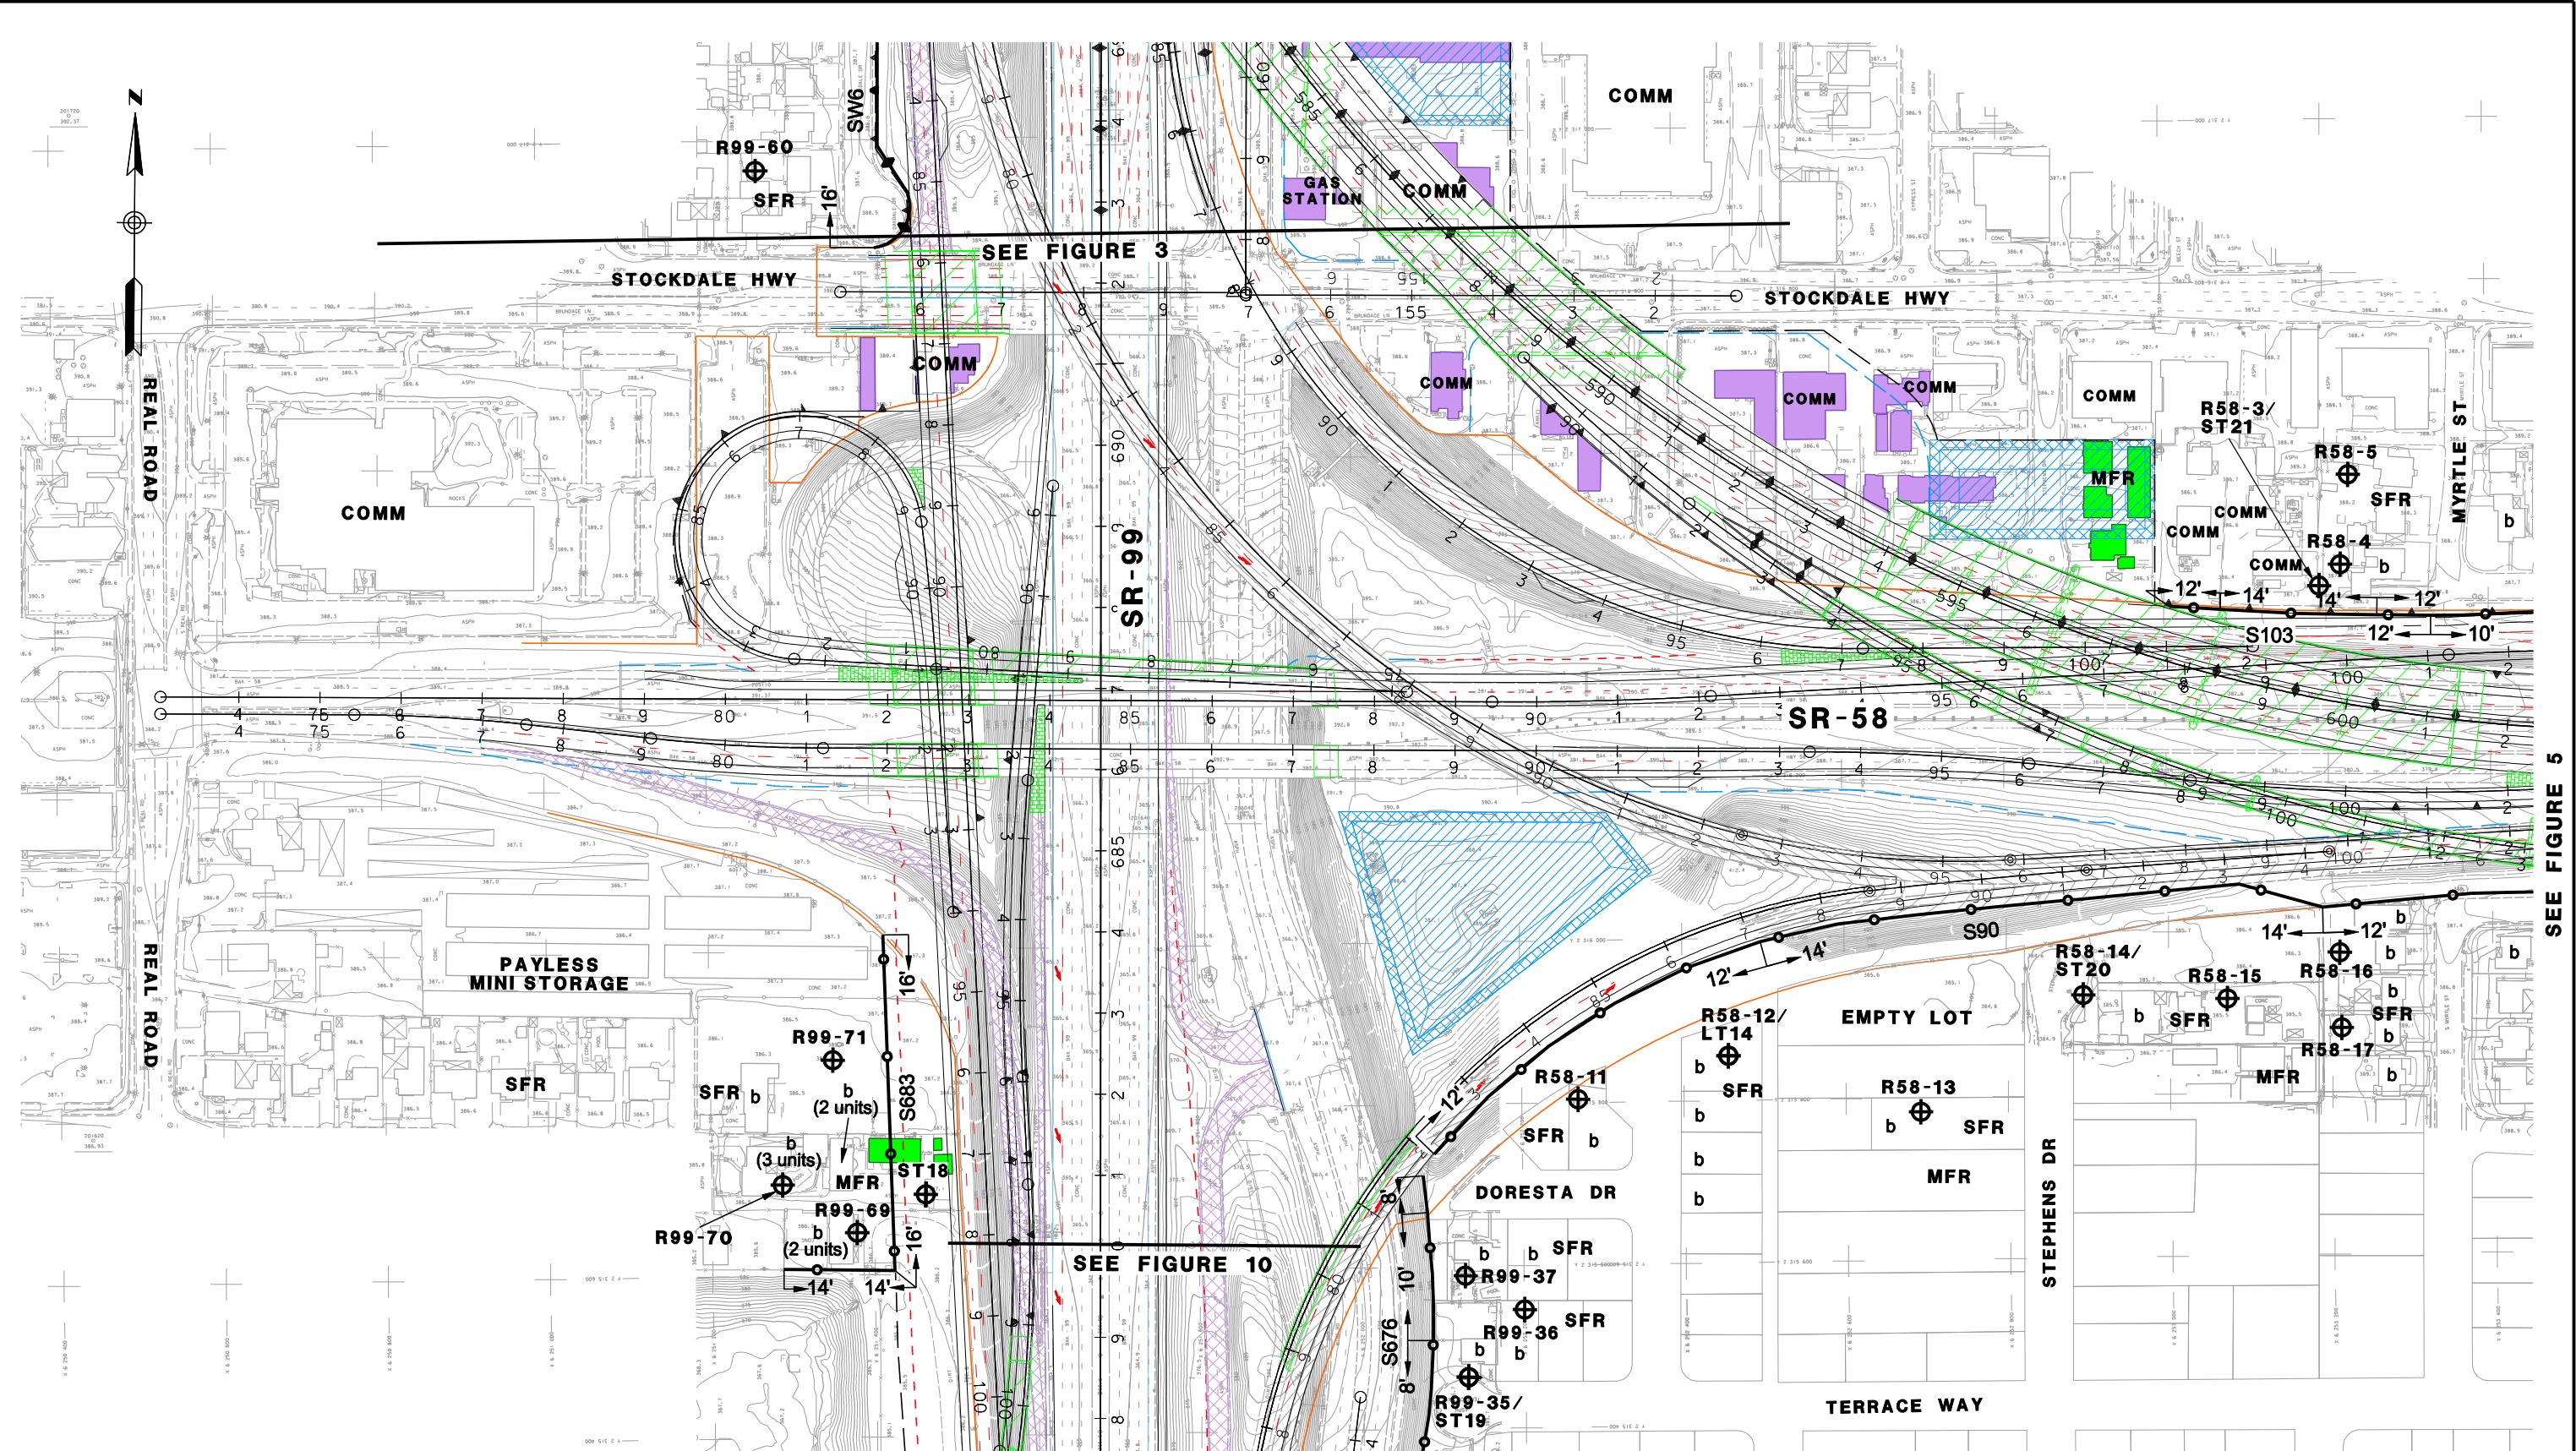

LEGEND

- RXX** - NOISE RECEPTOR SITE
- ST** - SHORTTERM MEASUREMENT
- LTT** - LONGTERM MEASUREMENT
- b** - BENEFITED RESIDENCE

- SFR** - SINGLE FAMILY RESIDENTIAL
- MFR** - MULTI-FAMILY RESIDENTIAL
- COMM** - COMMERCIAL

- - - EXISTING WALL
- - - SOUNDWALL
- - - EXISTING SOUNDWALL
- - - REPLACEMENT IN KIND SOUNDWALL



- PROPERTY TAKE (RESIDENTIAL)**
- PROPERTY TAKE (COMMERCIAL/INDUSTRIAL)**
- - - EXISTING RIGHT OF WAY
- - - DRAINAGE BASIN

1 : 200ft
0 ft 100ft 200ft 300ft

CENTENNIAL CORRIDOR ALT C
NOISE RECEIVER & BARRIER LOCATIONS

APRIL 18, 2012


FIGURE 4

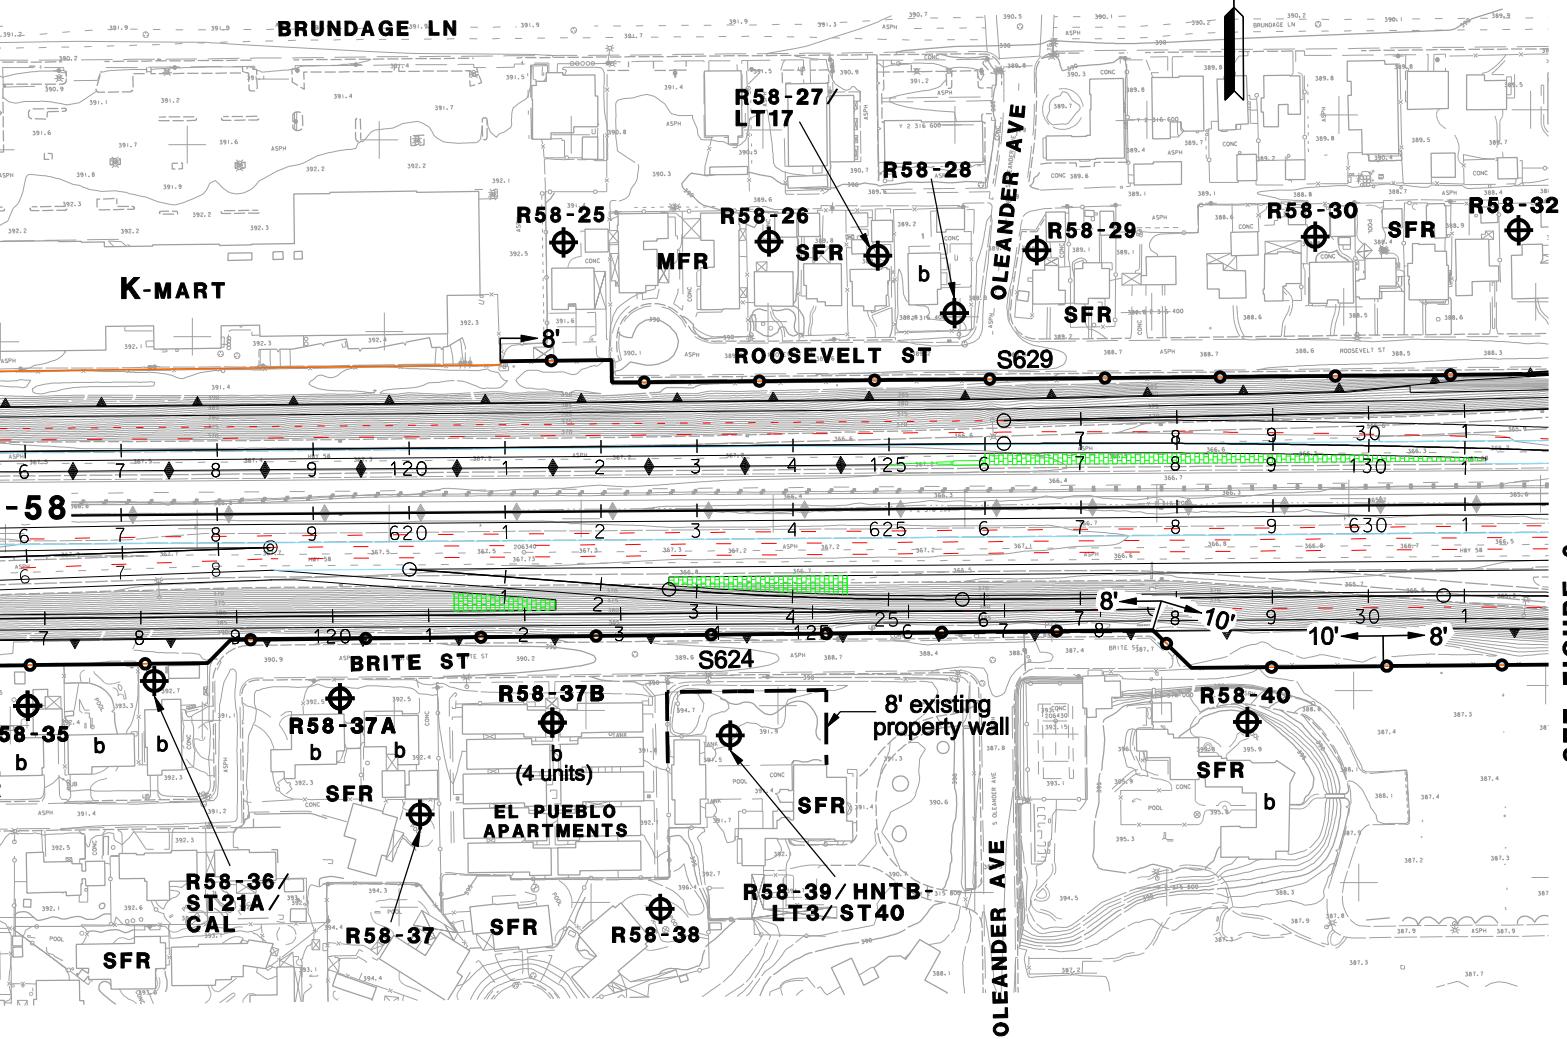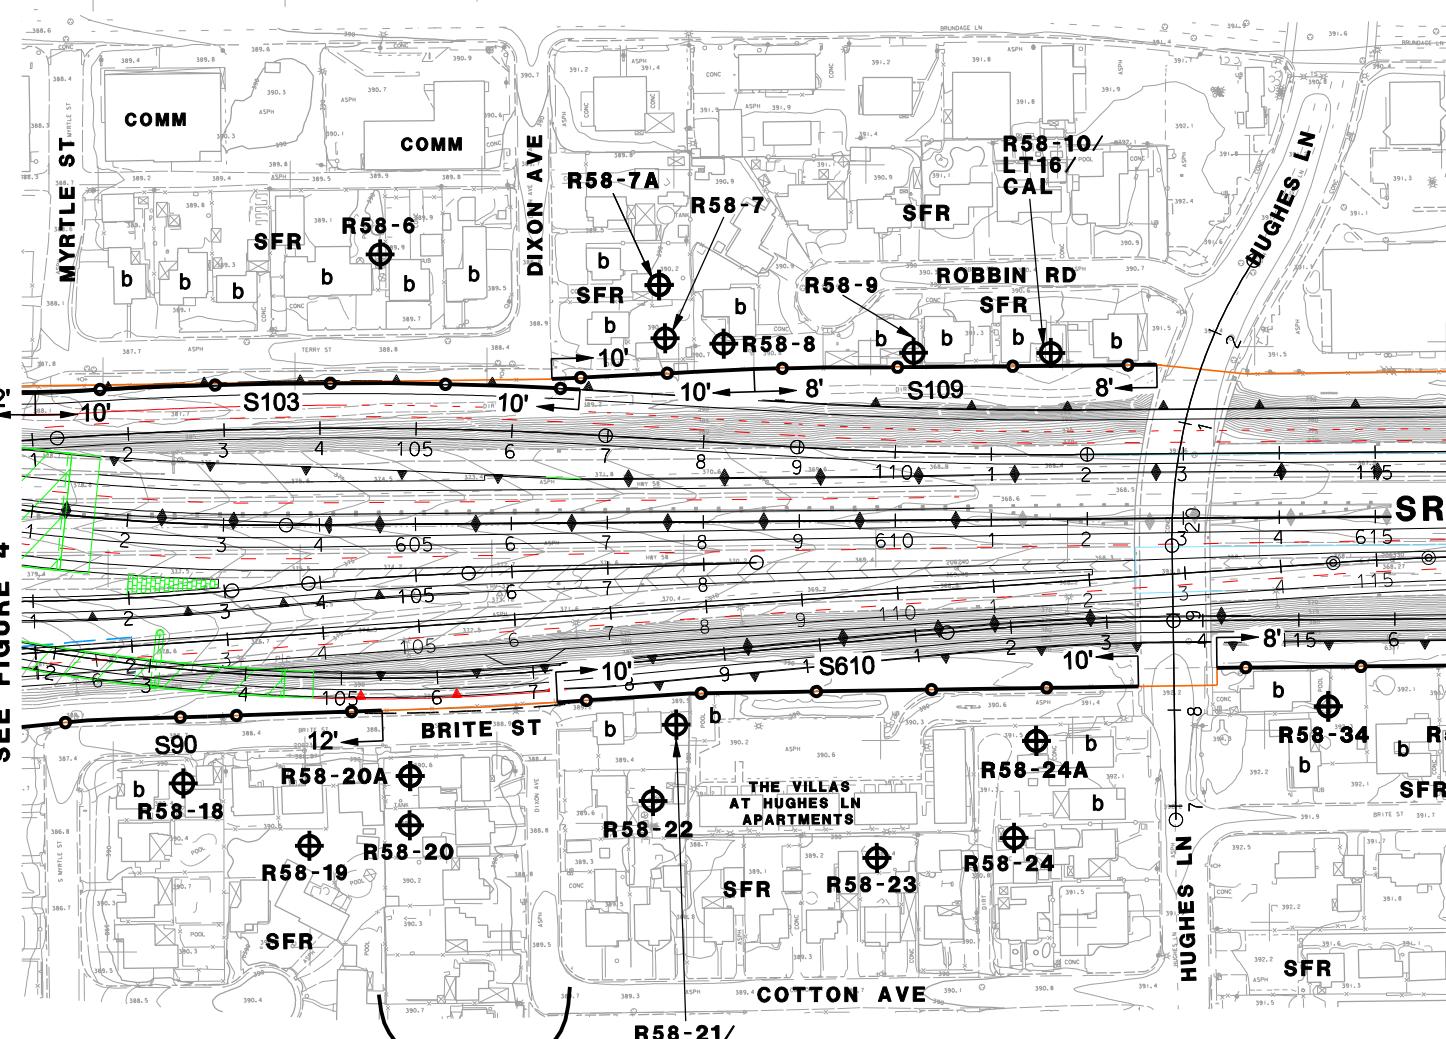FIGURE 4**LEGEND**

- Rxx - NOISE RECEPTOR SITE
- ST - SHORTTERM MEASUREMENT
- LT - LONGTERM MEASUREMENT
- b - BENEFITED RESIDENCE
- SFR - SINGLE FAMILY RESIDENTIAL
- MFR - MULTI-FAMILY RESIDENTIAL
- COMM - COMMERCIAL

- - - EXISTING WALL
- SOUNDWALL
- ▲— EXISTING SOUNDWALL
- REPLACEMENT IN KIND SOUNDWALL
- PROPERTY TAKE (RESIDENTIAL)
- PROPERTY TAKE (COMMERCIAL/INDUSTRIAL)
- EXISTING RIGHT OF WAY
- DRAINAGE BASIN


- 1 : 200ft

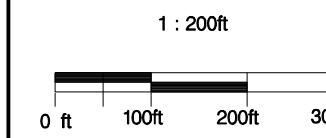**CENTENNIAL CORRIDOR ALT C
NOISE RECEIVER & BARRIER LOCATIONS**

APRIL 13, 2012


FIGURE 5

SEE FIGURE 5

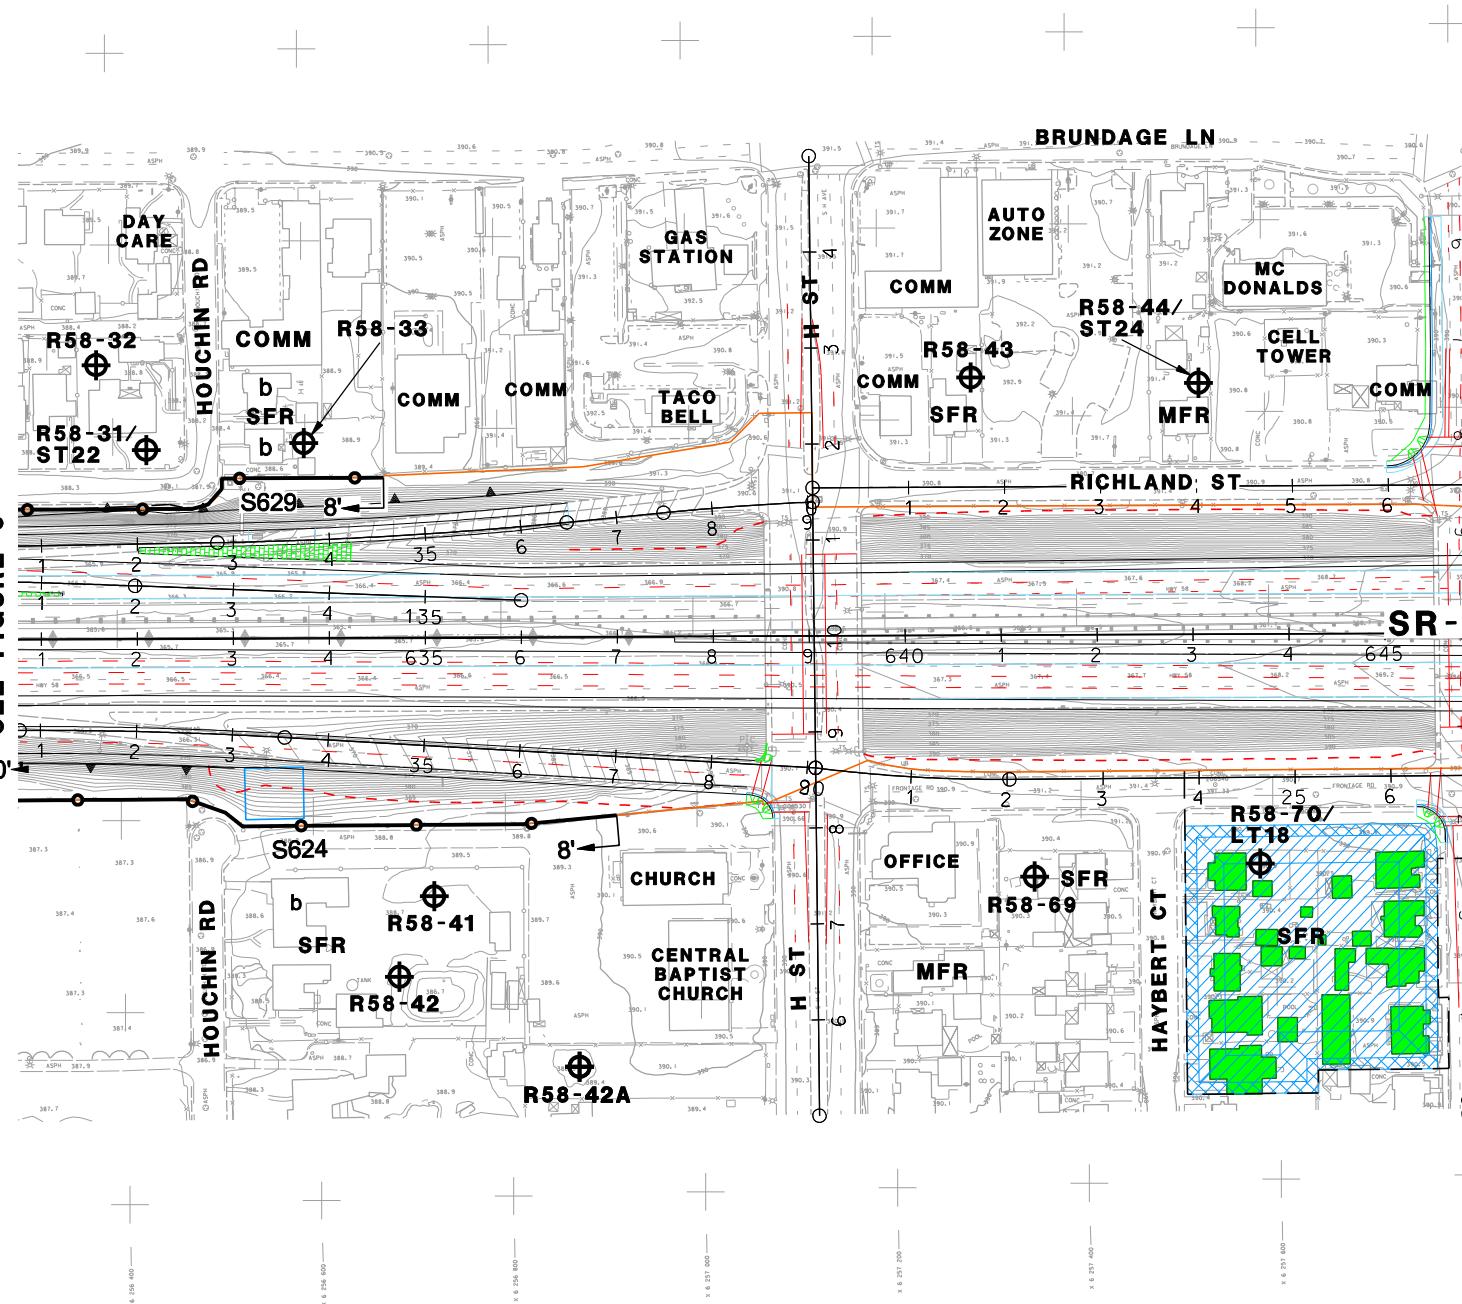


For these residences, none of the front yards can be considered frequent outdoor use areas.

SR-58

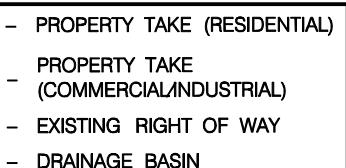

1 : 200ft

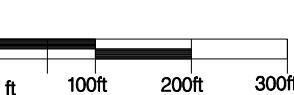


CENTENNIAL CORRIDOR ALT C NOISE RECEIVER & BARRIER LOCATIONS


APRIL 13, 2012

FIGURE 6

SEE FIGURE 7

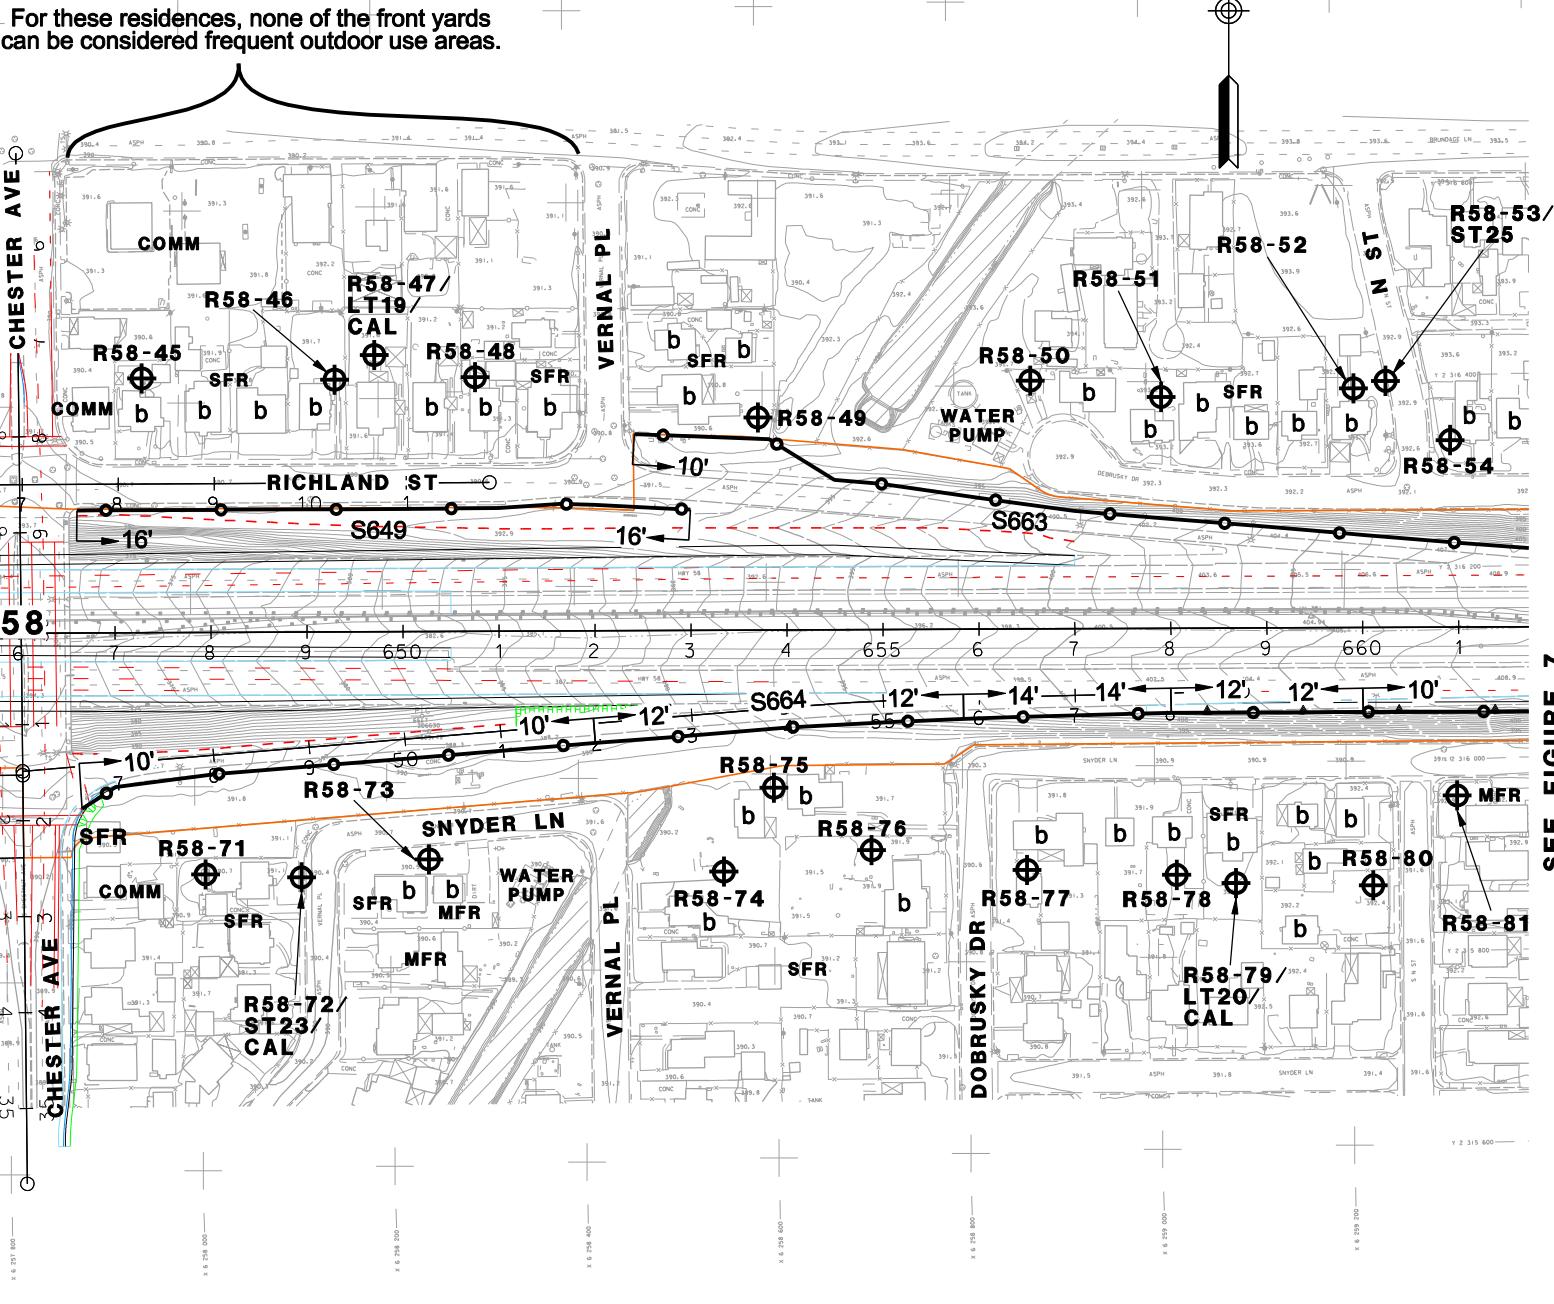

SEE FIGURE 6

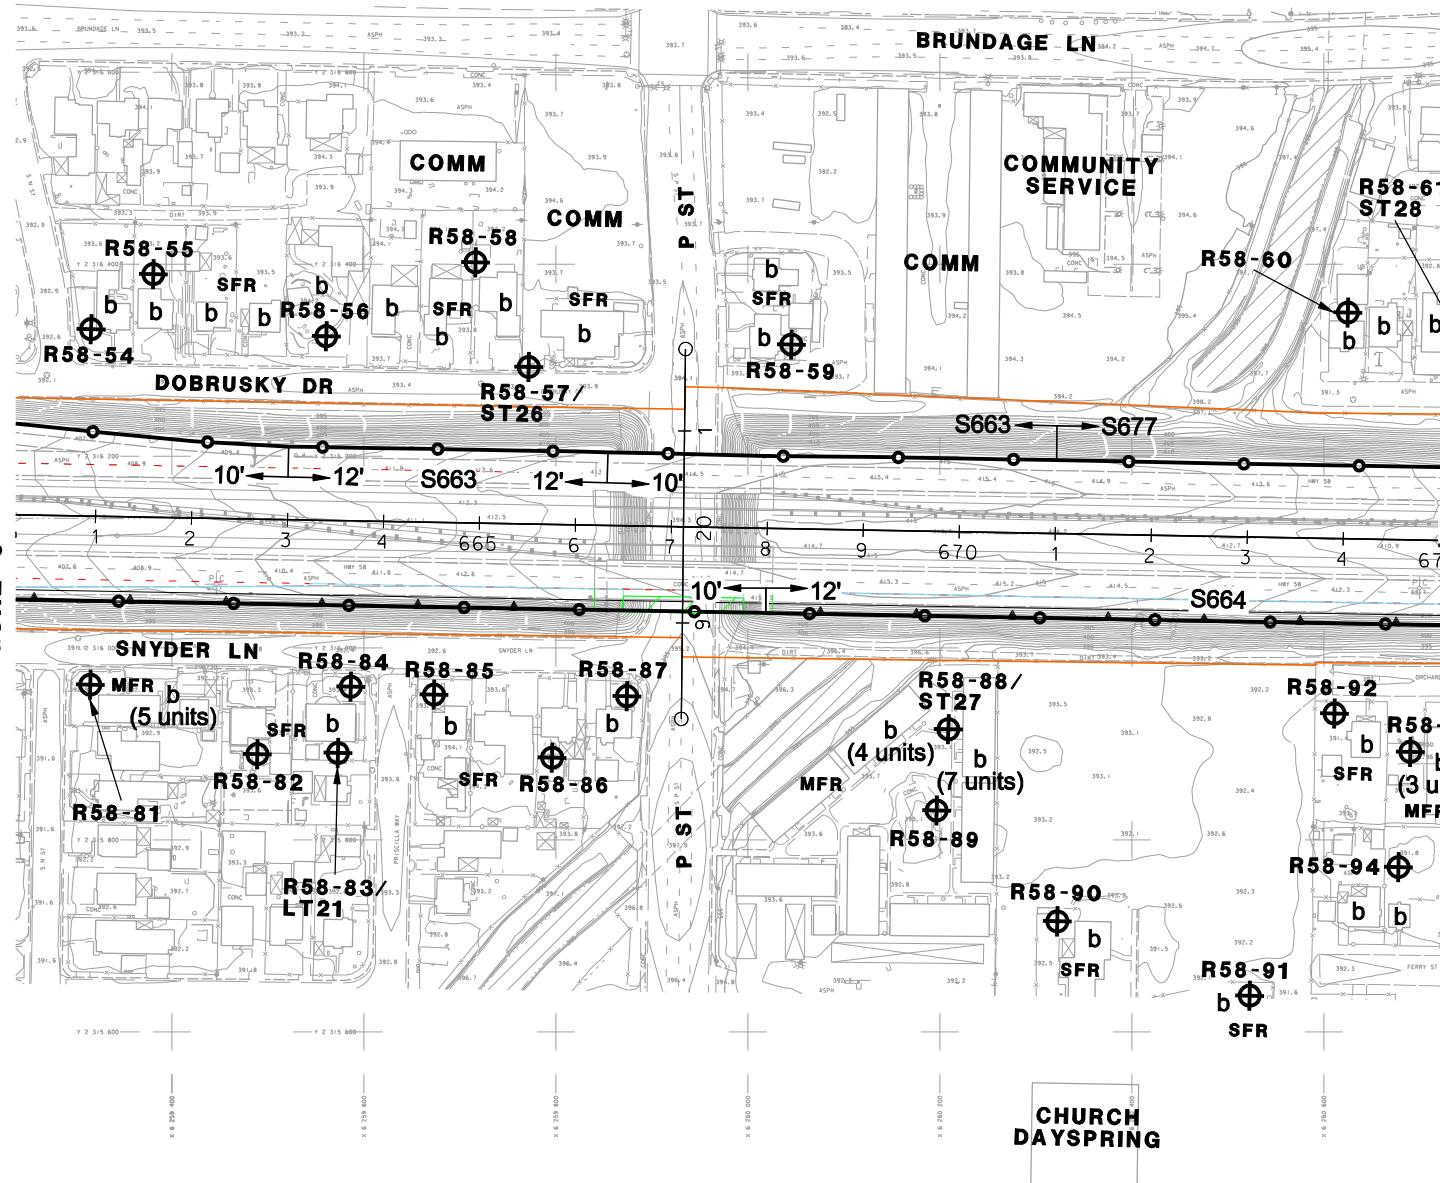

On both sides of SR-58 in this area, some residences have front yards that can be considered frequent outdoor use areas which are exposed to traffic noise from SR-58.

SEE FIGURE 8

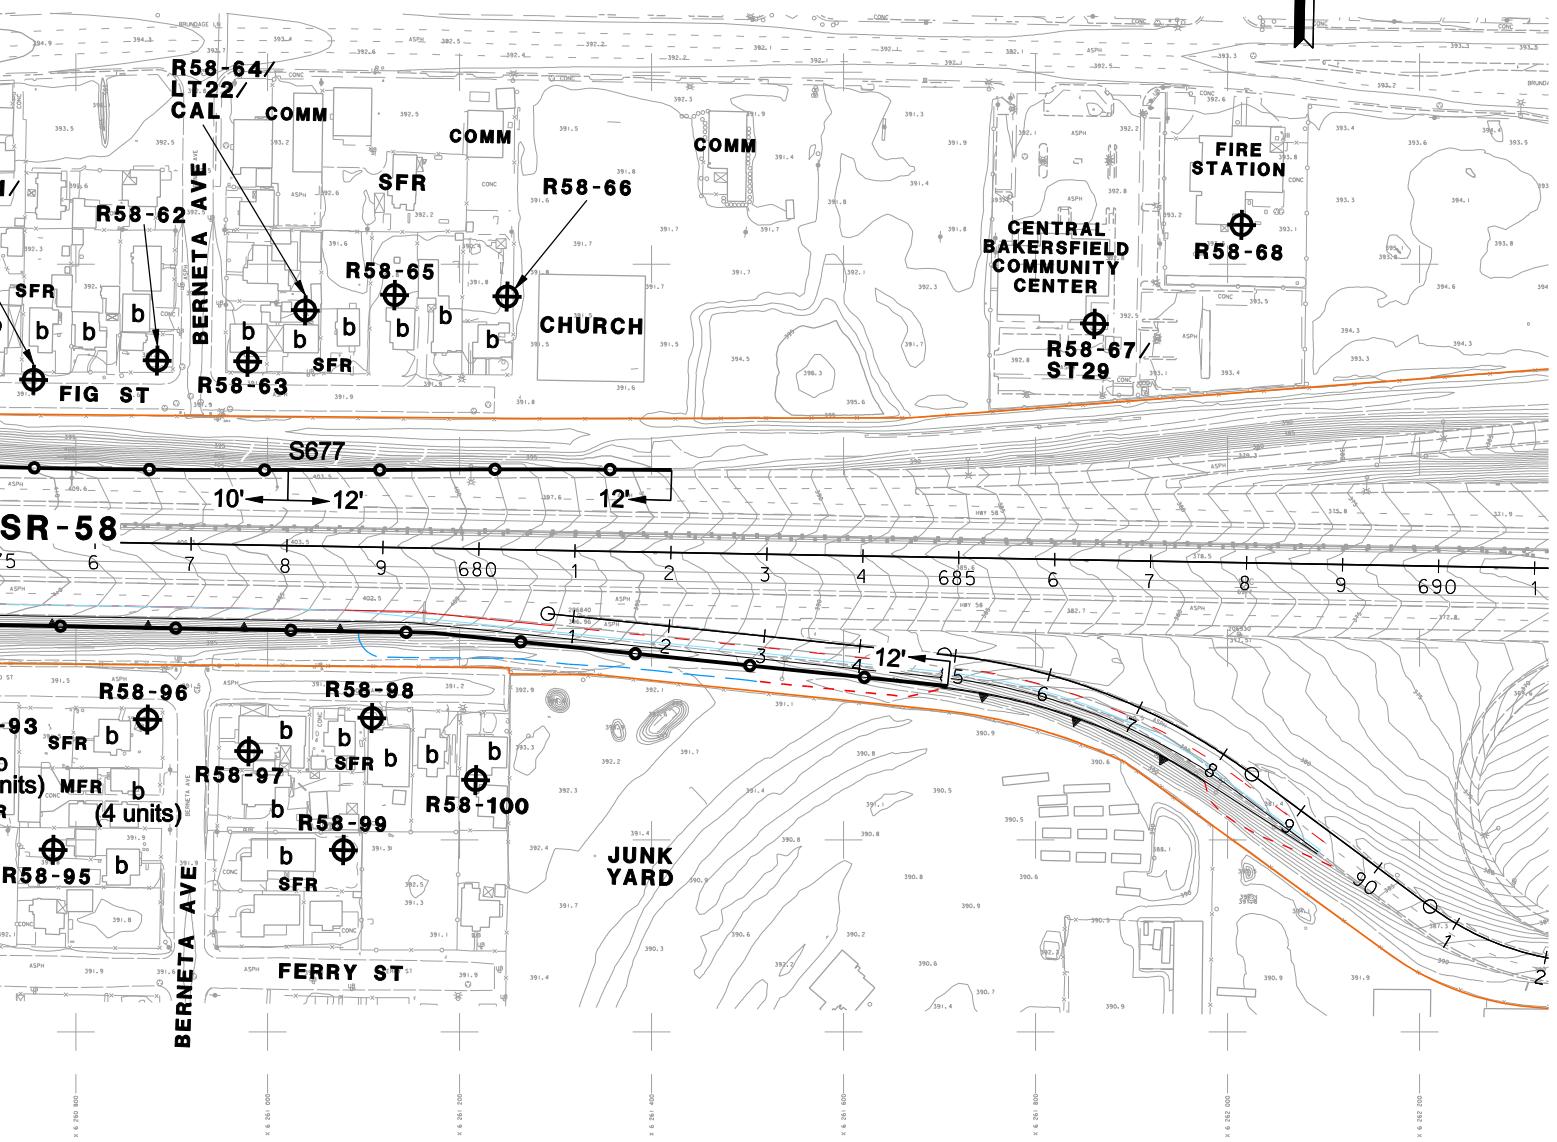



FIGURE 7

LEGEND

- RXX - NOISE RECEPTOR SITE
- ST - SHORTTERM MEASUREMENT
- LT - LONGTERM MEASUREMENT
- b - BENEFITED RESIDENCE


- SFR - SINGLE FAMILY RESIDENTIAL
- MFR - MULTI-FAMILY RESIDENTIAL
- COMM - COMMERCIAL

- EXISTING WALL
- SOUNDWALL
- EXISTING SOUNDWALL
- REPLACEMENT IN KIND SOUNDWALL
- PROPERTY TAKE (RESIDENTIAL)
- PROPERTY TAKE (COMMERCIAL/INDUSTRIAL)
- EXISTING RIGHT OF WAY
- DRAINAGE BASIN

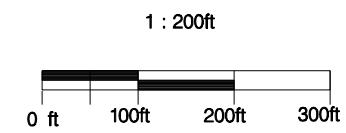**CENTENNIAL CORRIDOR ALT C
NOISE RECEIVER & BARRIER LOCATIONS**

APRIL 13, 2012

SEE FIGURE 7

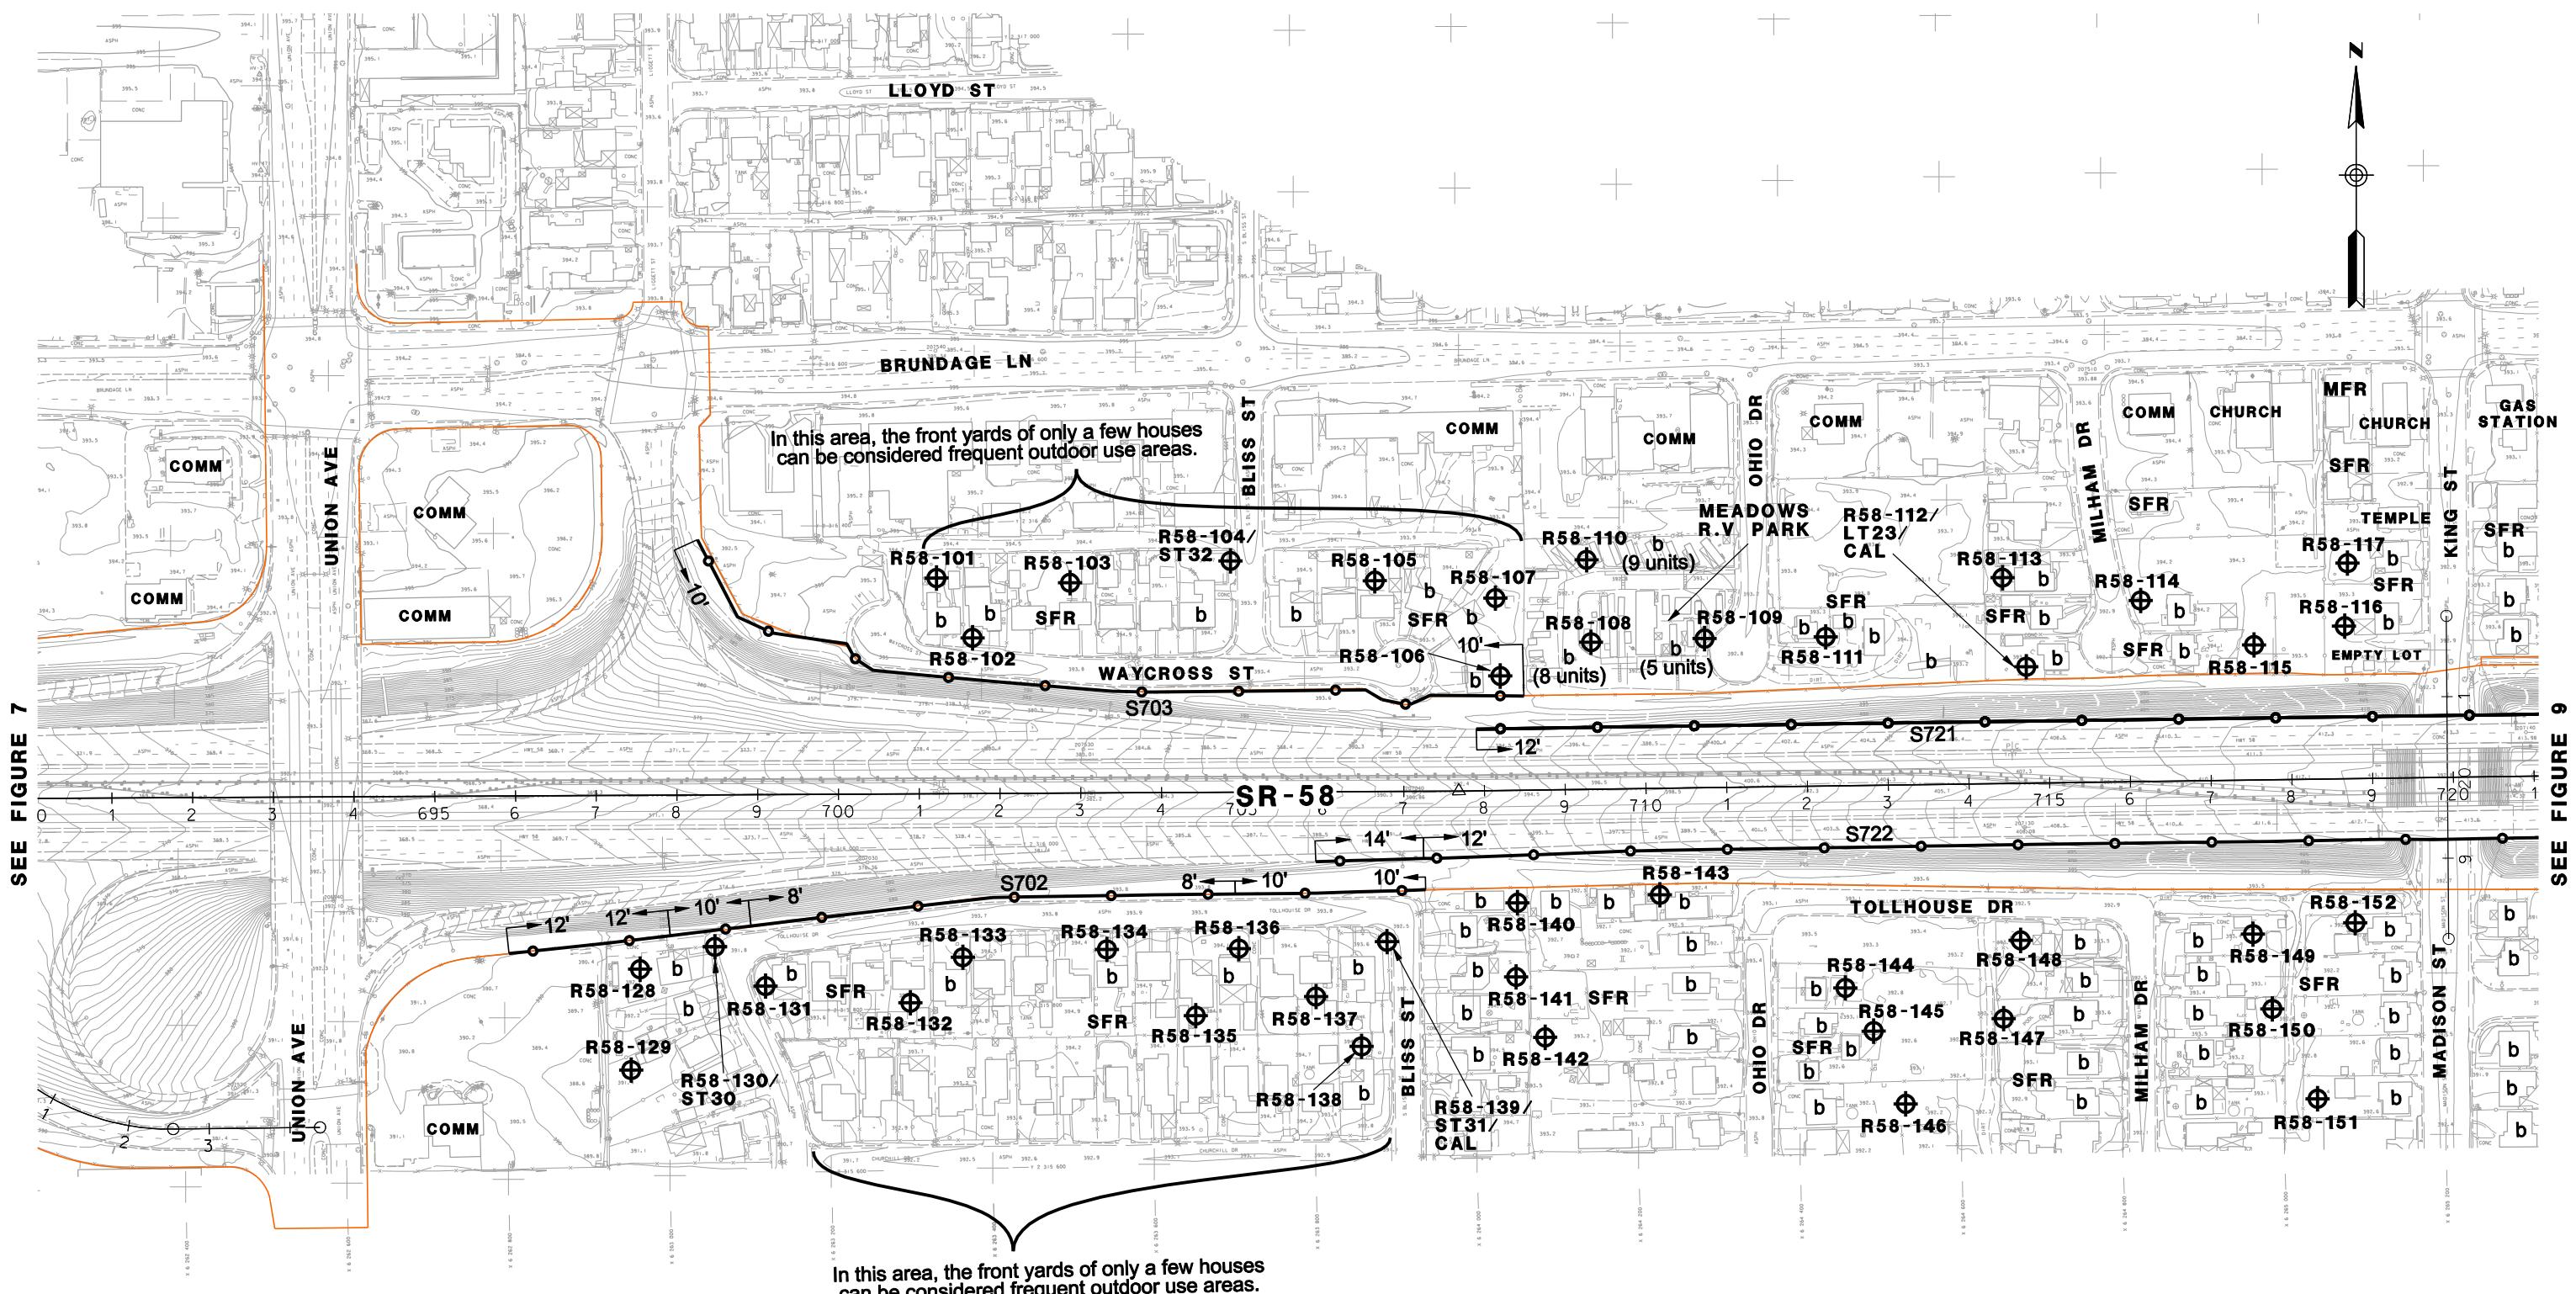

SEE FIGURE 9

LEGEND


- RXX - NOISE RECEPTOR SITE
- ST - SHORTTERM MEASUREMENT
- LT - LONGTERM MEASUREMENT
- b - BENEFITED RESIDENCE

- SFR - SINGLE FAMILY RESIDENTIAL
- MFR - MULTI-FAMILY RESIDENTIAL
- COMM - COMMERCIAL

- - - EXISTING WALL
- SOUNDWALL
- ▲— EXISTING SOUNDWALL
- REPLACEMENT IN KIND SOUNDWALL

- - PROPERTY TAKE (RESIDENTIAL)
- - PROPERTY TAKE (COMMERCIAL/INDUSTRIAL)
- EXISTING RIGHT OF WAY
- DRAINAGE BASIN


1 : 200ft

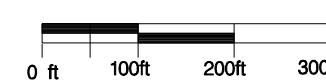

CENTENNIAL CORRIDOR ALT C NOISE RECEIVER & BARRIER LOCATIONS

APRIL 10, 2012

FIGURE 8

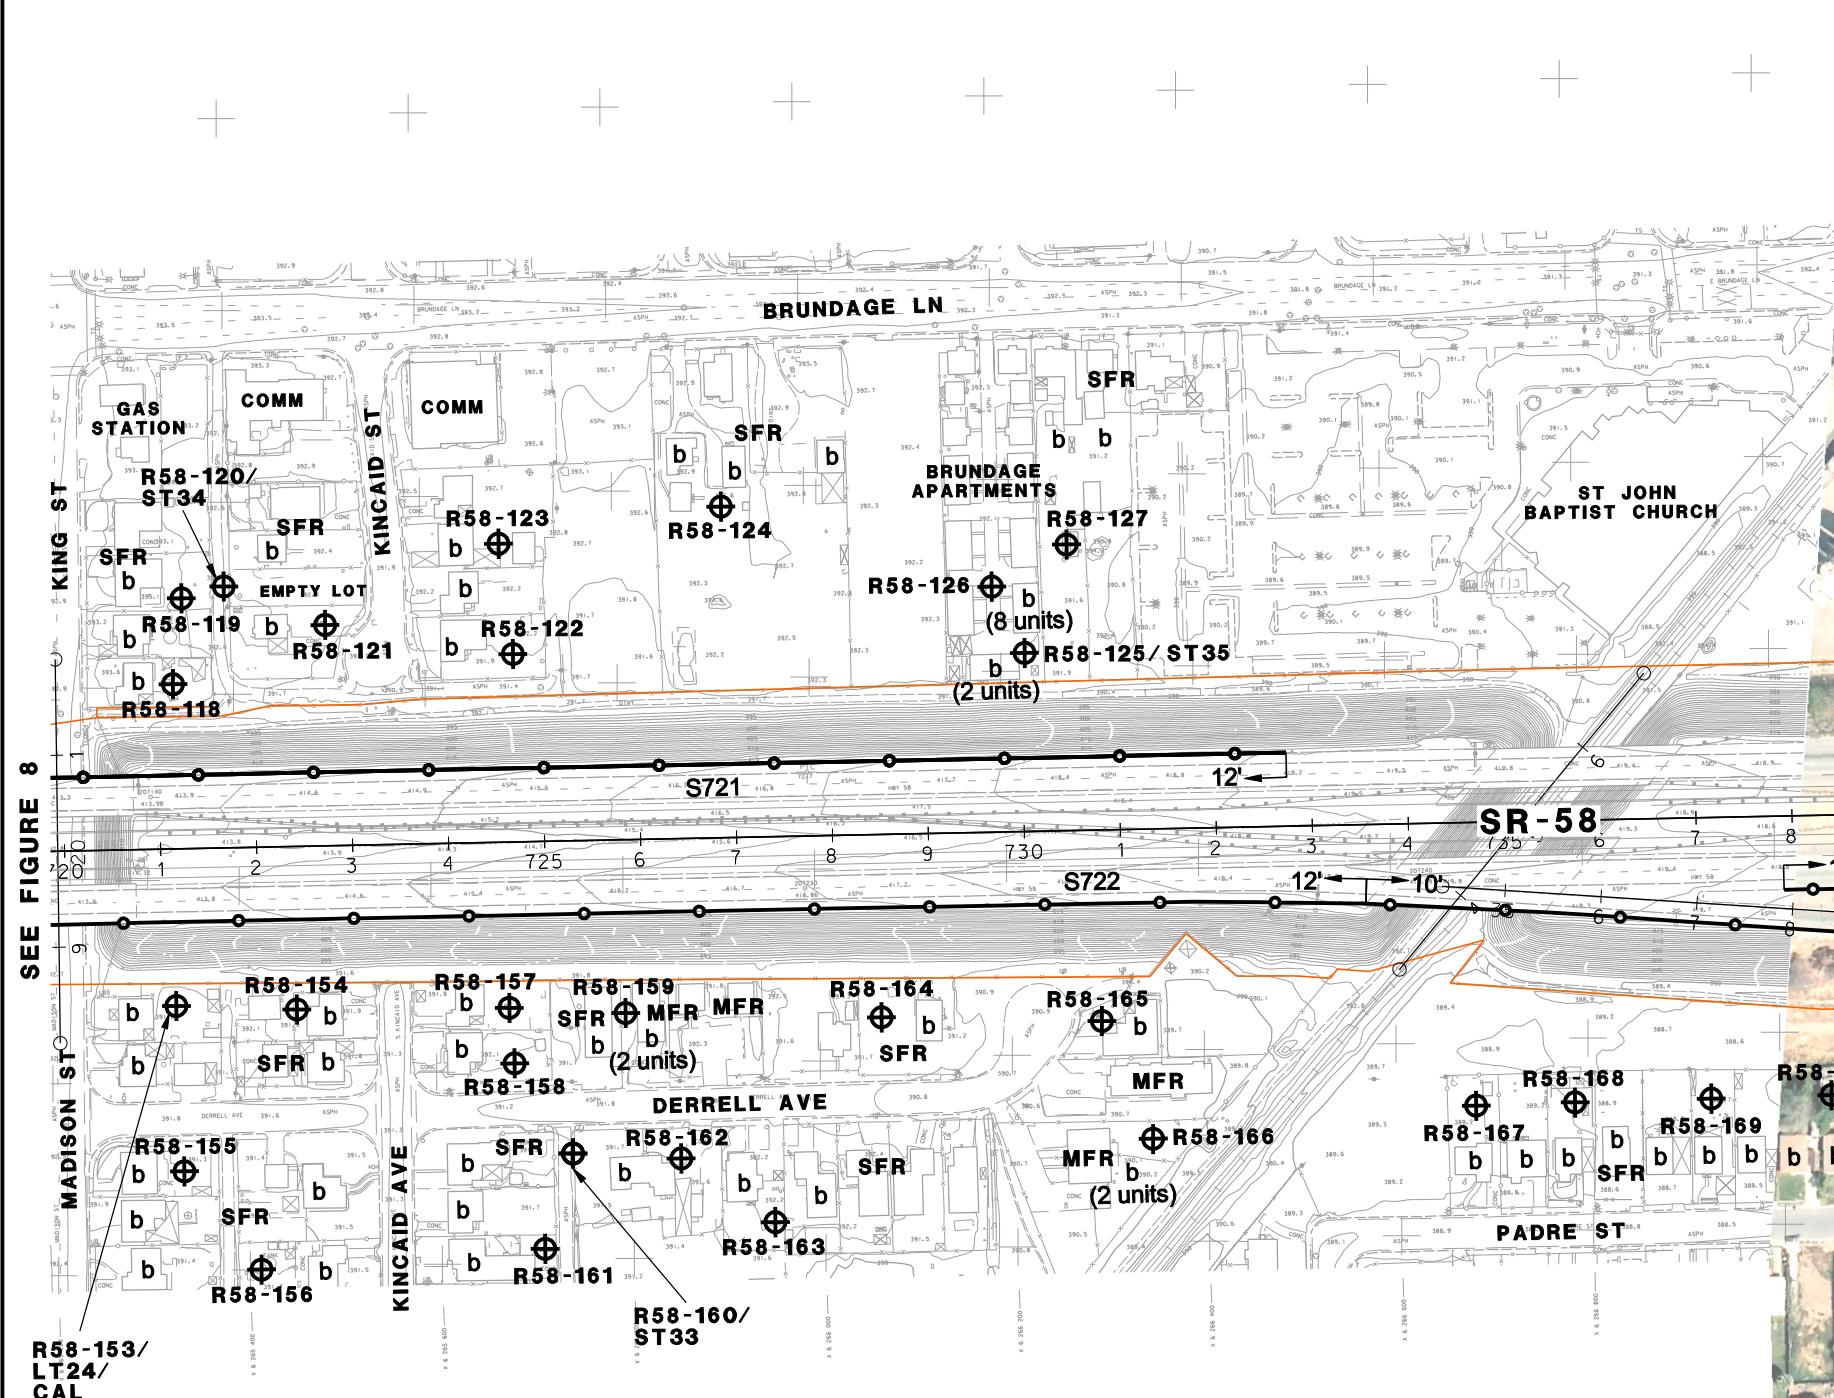

LEGEND

- Rxx** - NOISE RECEPTOR SITE
- ST** - SHORTTERM MEASUREMENT
- LTT** - LONGTERM MEASUREMENT
- b** - BENEFITED RESIDENCE

SFR - SINGLE FAMILY RESIDENTIAL
MFR - MULTI-FAMILY RESIDENTIAL
COMM - COMMERCIAL

- EXISTING WALL
 - SOUNDWALL
 - EXISTING SOUNDWALL
 - REPLACEMENT IN KIND SOUNDWALL
 - EXISTING RIGHT OF WAY
 - DRAINAGE BASIN

- PROPERTY TAKE (RESIDENTIAL)
 - PROPERTY TAKE (COMMERCIAL/INDUSTRIAL)

1 : 200ft
 0 ft 100ft 200ft 300ft

CENTENNIAL CORRIDOR ALT C
NOISE RECEIVER & BARRIER LOCATIONS

APRIL 10, 2012

FIGURE 9

